


INDIANA DEPARTMENT OF TRANSPORTATION

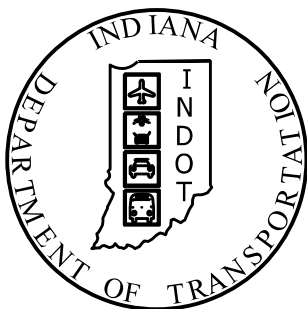


RIGHT-OF-WAY FENCING PLANS

ROUTE: I-69 Mainline
FROM: STA 215+13.48 TO: STA 504+00.00
PROJECT NO. 1297885 PE, RW, CONST.

For Future Roadway Widening on SR37/I-69
Located 44.9 Miles South of I-465
Monroe County, Indiana
Morgan County, Indiana



PROJECT LOCATION SHOWN BY

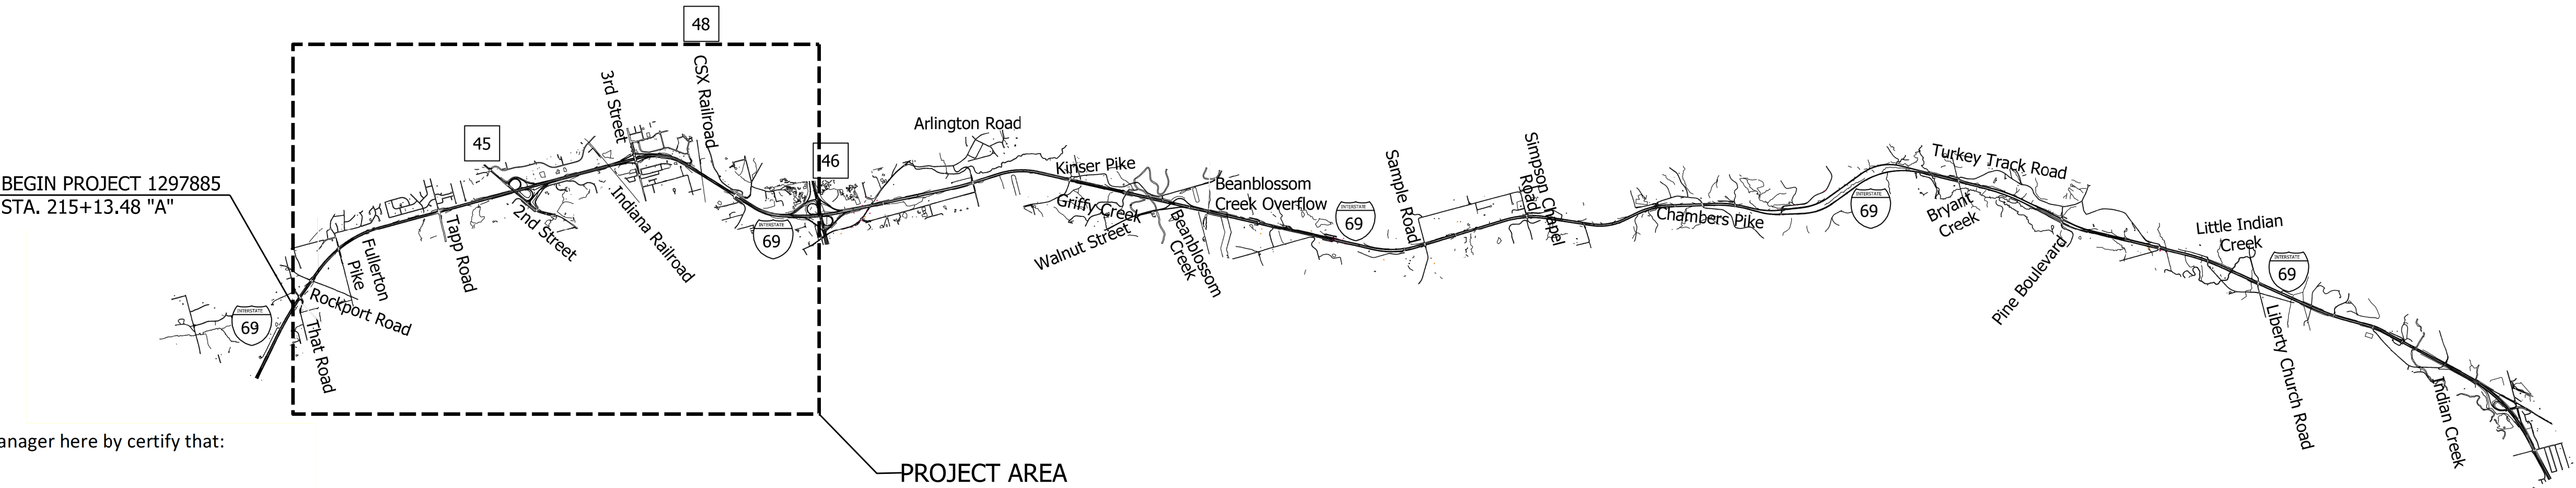


I, Laurie Johnson, PE, I-69 Development Partners' Design Quality Manager here by certify that:

- a. Design checks have been completed;
- b. Work conforms to requirements of the PPA Documents;
- c. Any Deviations or design exceptions have been approved, in writing, by IFA;
- d. Design QC activities followed Developer's DQMP; and
- e. All outstanding issues or comments from Design Reviews have been resolved to IFA's satisfaction.


Laurie D. Johnson July 21, 2017
Laurie Johnson, PE Date

END PROJECT 1297885
STA. 1331+79.47 "A"

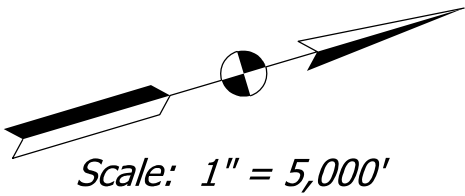

INDIANA DEPARTMENT OF TRANSPORTATION
STANDARD DRAWINGS DATED 2016
TO BE USED WITH THESE PLANS

DATE	REVISION

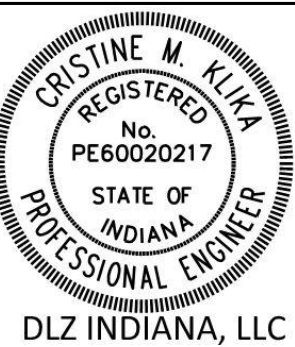

PLANS PREPARED BY:	I-69 Development Partners	PHONE NUMBER
CERTIFIED BY:	<i>Cristine M. Kalka</i>	07/20/2017 DATE
APPROVED FOR LETTING:	I-69 Development Partners	DATE

SHEET NUMBER		
FN 1.01		
DESIGNATION		
1297885		
SURVEY BOOK	DWG NO.	SHEET
	1	of 36
CONTRACT	PROJECT	
	1297885	

6/23/2017 10:05:56 AM
Plotted By: ahesler

INDEX OF SHEETS

FENCING PLAN INDEX			
SHEET NO.	ALIGNMENT	LINE	STATIONING
PLANS			
FN 1.01			COVER SHEET
FN 1.02			SHEET INDEX AND FENCING NOTES
FN 1.03			LOCATION MAP
FN 2.01	I-69	A	STA 195+00 TO STA 210+00
FN 2.02	I-69	A	STA 210+00 TO STA 225+00
FN 2.03	I-69	A	STA 225+00 TO STA 240+00
	S-2	S-2	STA 44+00 TO STA 53+00
FN 2.04	I-69	A	STA 240+00 TO STA 255+00
	S-3	S-3	STA 47+00 TO STA 56+00
FN 2.05	I-69	A	STA 255+00 TO STA 270+00
	NWR-3	NWR-3	STA 103+50 TO STA 119+50
FN 2.06	I-69	A	STA 270+00 TO STA 285+00
FN 2.07	I-69	A	STA 285+00 TO STA 300+00
FN 2.08	I-69	A	STA 300+00 TO STA 315+00
	S-4	S-4	STA 47+00 TO STA 55+00
FN 2.09	I-69	A	STA 315+00 TO STA 330+00
FN 2.10	I-69	A	STA 330+00 TO STA 345+00
	S-5	S-5	STA 45+00 TO STA 54+00
FN 2.11	I-69	A	STA 345+00 TO STA 360+00
FN 2.12	I-69	A	STA 360+00 TO STA 375+00
FN 2.13	I-69	A	STA 375+00 TO STA 390+00
FN 2.14	I-69	A	STA 390+00 TO STA 405+00
	S-6	S-6	STA 45+00 TO STA 54+00
FN 2.15	I-69	A	STA 405+00 TO STA 420+00
FN 2.16	I-69	A	STA 420+00 TO STA 435+00
FN 2.17	I-69	A	STA 435+00 TO STA 450+00
FN 2.18	I-69	A	STA 450+00 TO STA 465+00
FN 2.19	I-69	A	STA 465+00 TO STA 480+00
	S-8-A	S-8-A	STA 75+00 TO STA 85+00
FN 2.20	I-69	A	STA 480+00 TO STA 495+00
FN 2.21	I-69	A	STA 495+00 TO STA 504+00
	S-9	S-9	STA 45+50 TO STA 54+00
FN 3.01	S-1	S-1	STA 10+00 TO STA 29+00
FN 3.02	S-2	S-2	STA 53+00 TO STA 69+00
	S-3	S-3	STA 72+00 TO STA 76+00
FN 3.03	S-3	S-3	STA 31+00 TO STA 47+00
FN 3.04	S-3	S-3	STA 56+00 TO STA 72+00
FN 3.05	S-4	S-4	STA 42+00 TO STA 47+00
	S-4	S-4	STA 55+00 TO STA 62+00
FN 3.06	S-5	S-5	STA 32+50 TO STA 45+00
FN 3.07	S-5	S-5	STA 54+00 TO STA 70+00
FN 3.08	S-6	S-6	STA 40+00 TO STA 45+00
	S-6	S-6	STA 54+00 TO STA 58+00
FN 3.09	S-8-A	S-8-A	STA 61+50 TO STA 75+00
	S-8-A	S-8-A	STA 85+00 TO STA 91+00
FN 3.10	S-9	S-9	STA 31+00 TO STA 45+50
FN 3.10-1	S-9	S-9	STA 27+03 TO STA 31+00
FN 3.11	S-9	S-9	STA 54+00 TO STA 63+50

GENERAL FENCING NOTES

1. The Contractor is required to locate and have relocated any utilities that may affect construction before beginning work.
2. All L.A. R/W fencing shall be Farm-Field Type Fence (FFTF) north of Sample Road and Chain Link Type Fence (CLTF) south of Sample Road, unless otherwise indicated.
3. Wildlife fencing shall be provided at the following crossings: Griffy Creek, Beanblossom Creek, Beanblossom Creek Overflow, Bryant's Creek, Little Indian Creek, and Jordan Creek.
4. Access points for utilities within the L.A. R/W may be required at some locations. Any access gates and additional CLTF required shall be indicated on the plans.

DATE	REVISION





RECOMMENDED FOR APPROVAL		07/20/2017	
DESIGN ENGINEER		DATE	
DESIGNED:	AMH 03/17	DRAWN:	AMH 03/17
CHECKED:	PSL 06/17	CHECKED:	PSL 06/17

INDIANA DEPARTMENT OF TRANSPORTATION		
FENCING PLAN SHEET INDEX GENERAL NOTES		

SCALE	SHEET NUMBER	
1"=50'	FN 1.02	
	DESIGNATION	
	1297885	
SURVEY BOOK	DWG NO.	SHEET
		2 of 36
CONTRACT	PROJECT	
	1297885	

[illegible][illegible][illegible]

DATE	REVISION	Engineer's Professional Stamp and Seal shall apply only to the portions of plans, specifications, surveys, reports, or other documents specifically identified or described below. Engineer shall not be responsible for any other associated documents.	<div><div><div>BRIAN M. SMITH</div><div>REGISTERED No. 10100213</div><div>STATE OF INDIANA</div><div>PROFESSIONAL ENGINEER</div></div><div>DLZ INDIANA, LLC</div></div>	RECOMMENDED FOR APPROVAL <div><div>Brian M. Smith</div><div>DESIGN ENGINEER</div></div> 6/15/2018 DATE		INDIANA DEPARTMENT OF TRANSPORTATION		SCALE		BRIDGE FILE			
05/30/2018	A FDC 729 - Soundwall 2 Gap			DESIGNATION									
				DESIGNED: AAJ 05/18		DRAWN: AAJ 05/18		SURVEY BOOK		DWG. NO. RD-IX-02		SHEETS 2-1 of 36	
				CHECKED: BMS 05/18		CHECKED: BMS 05/18		CONTRACT		PROJECT 1297885			
			Revision Number A			REVISIONS SHEET							

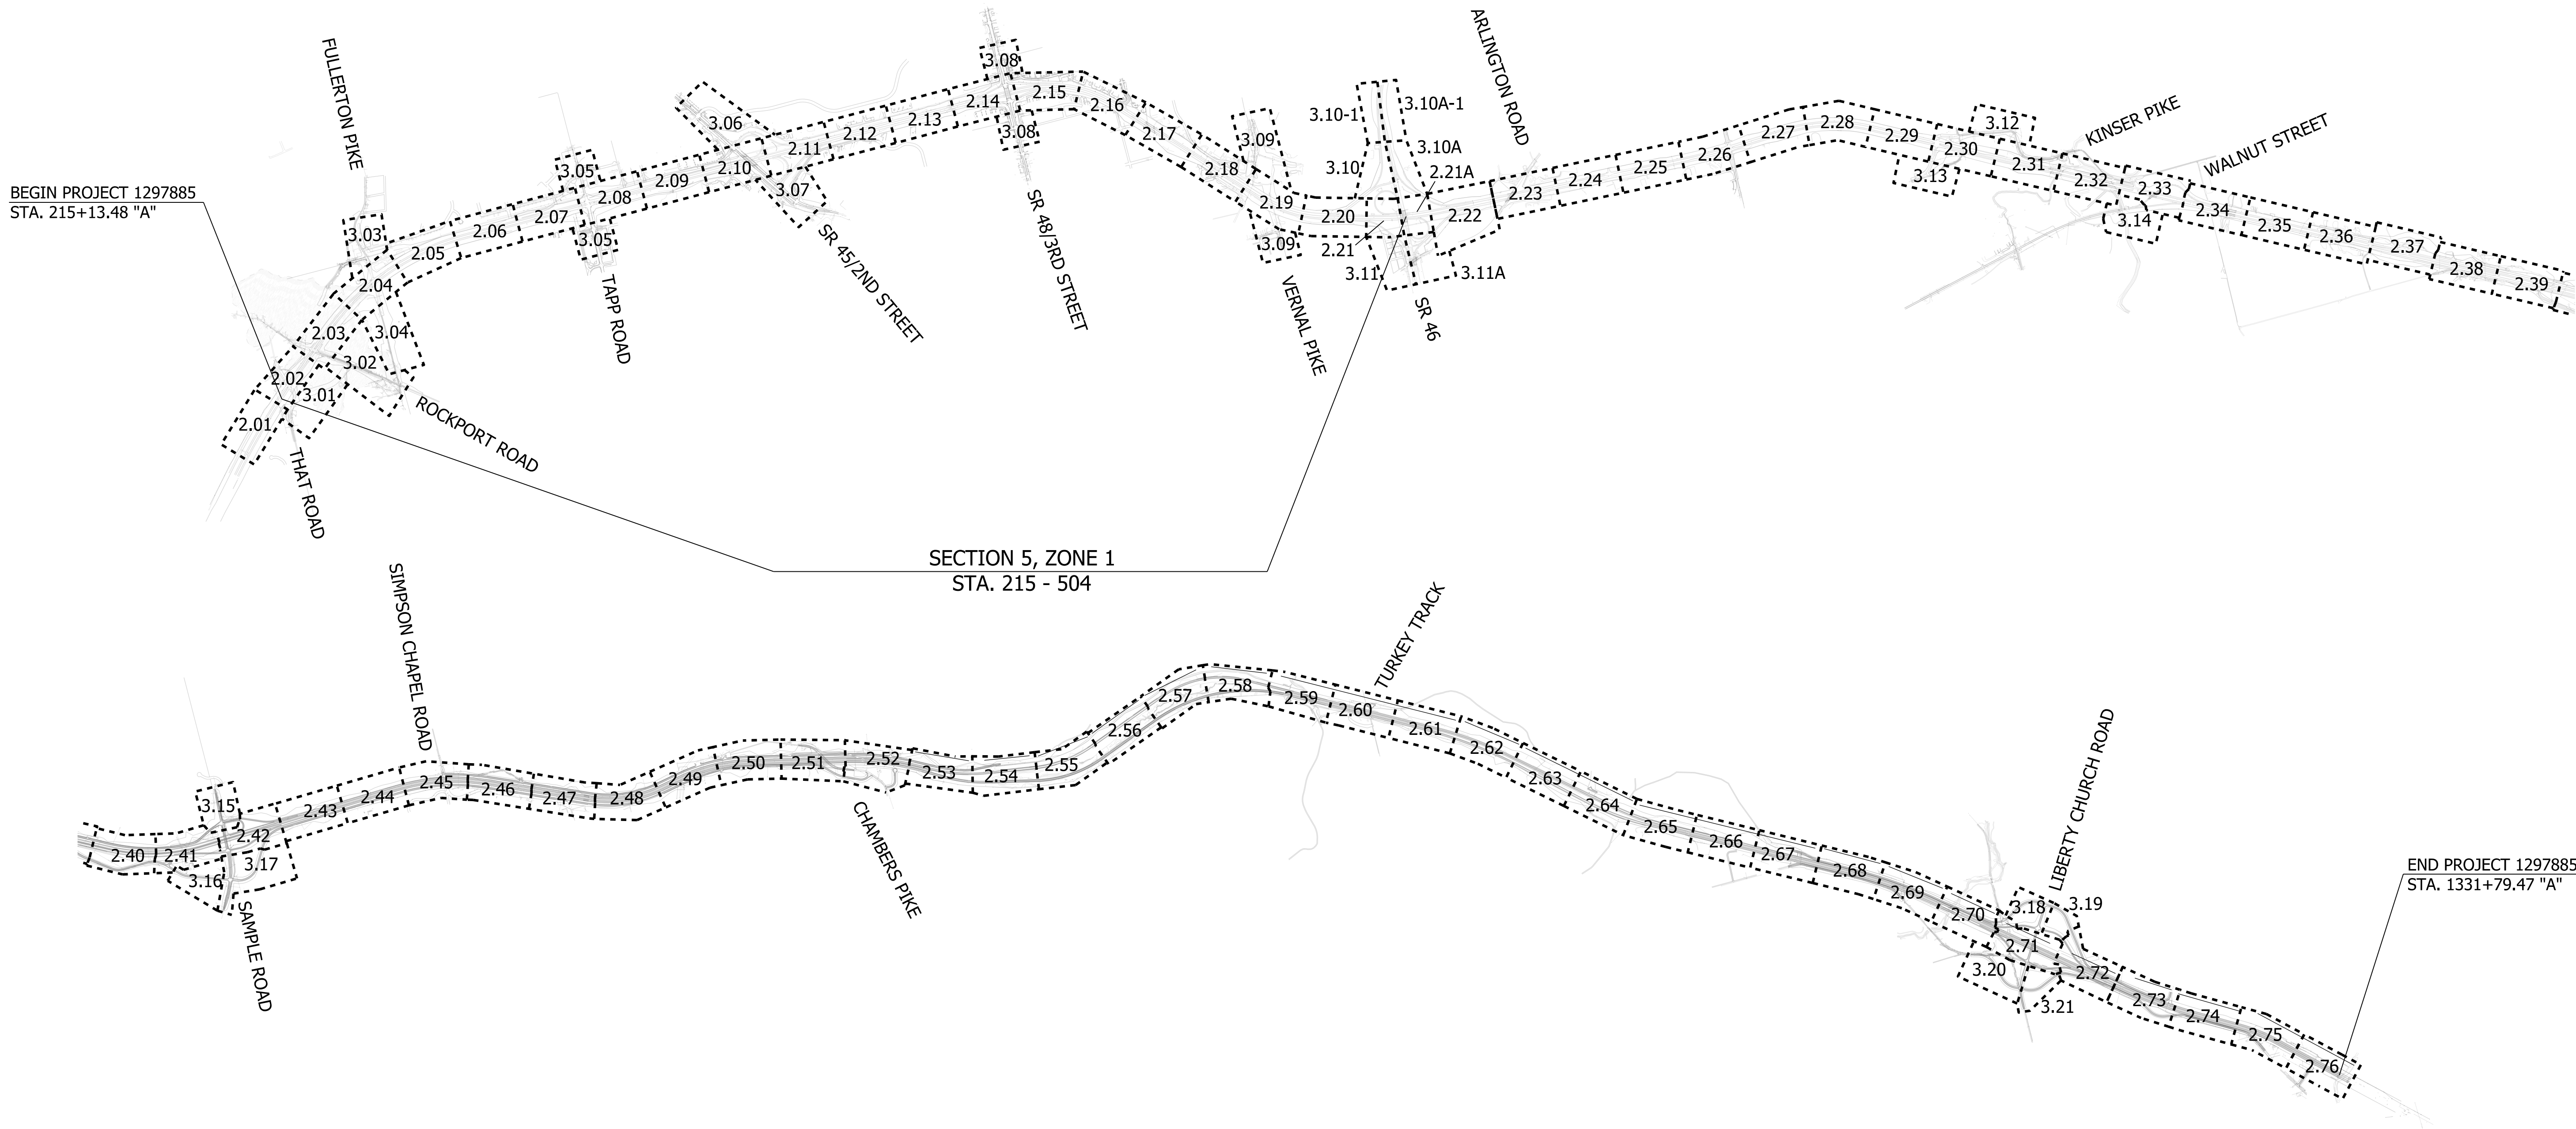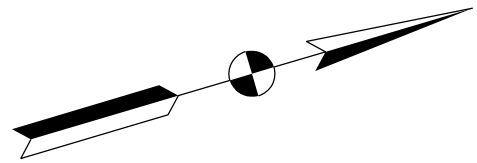

BEGIN PROJECT 1297885
STA. 215+13.48 "A"

SECTION 5, ZONE 1
STA. 215 - 504

END PROJECT 1297885
STA. 1331+79.47 "A"

6/15/2017 5:26:12 PM
Plotted By: ahesker

DATE	REVISION





RECOMMENDED FOR APPROVAL	<i>Brian M. Smith</i>	07/20/2017
DESIGNED:	AMH	03/17
CHECKED:	PSL	06/17
DRAWN:	AMH	03/17
CHECKED:	PSL	06/17

INDIANA DEPARTMENT OF TRANSPORTATION
LOCATION MAP

SCALE	SHEET NUMBER		
1"=50'	FN 1.03		
	DESIGNATION		
	1297885		
SURVEY BOOK	DWG NO.	SHEET	
		3 of 36	
CONTRACT	PROJECT		
	1297885		

NO WORK THIS SHEET

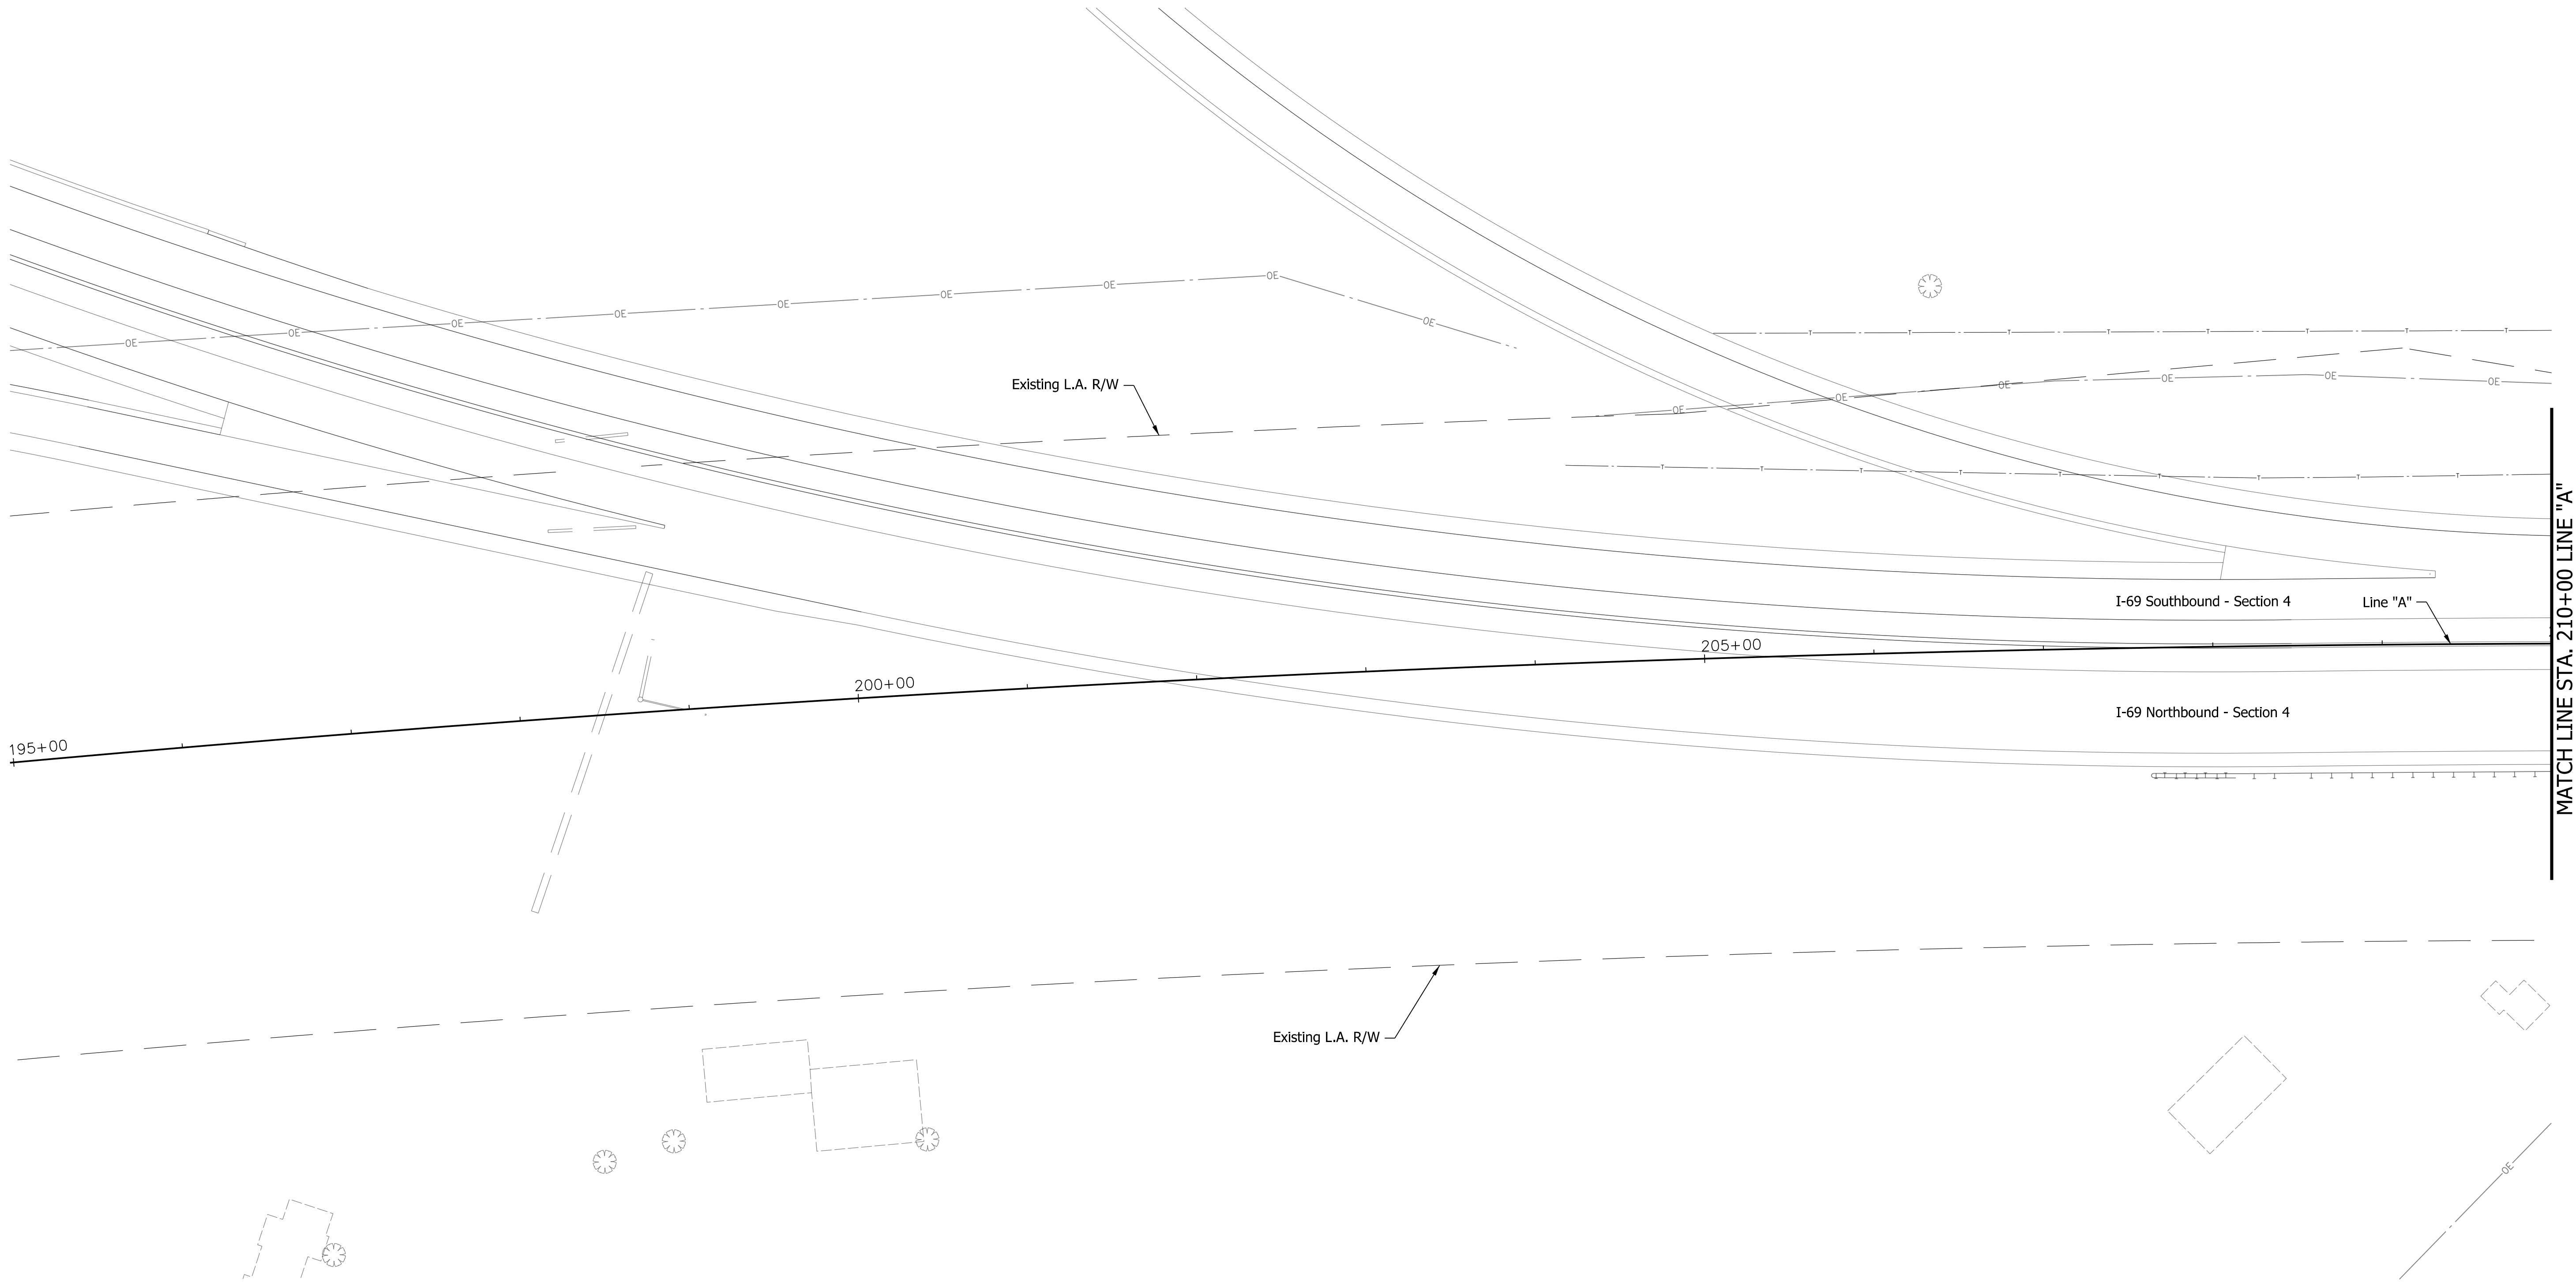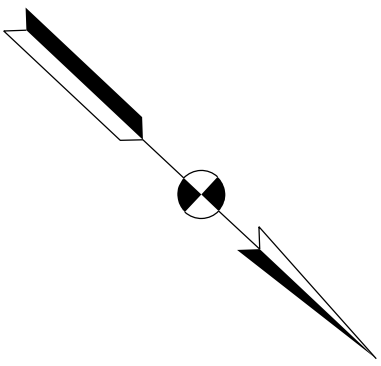

10/19/2017 11:41:22 AM
Plotted By: smcblth

DATE	REVISION





RECOMMENDED FOR APPROVAL	<i>Brian M. Smith</i>	10-23-2017
DESIGNED:	AMH 03/17	DRAWN: AMH 03/17
CHECKED:		CHECKED:

INDIANA DEPARTMENT OF TRANSPORTATION
R/W FENCING PLAN LINE "A" STA 195+00 TO STA 210+00

SCALE 1"=50'	SHEET NUMBER FN 2.01
	DESIGNATION 1297885
SURVEY BOOK	DWG NO. 4 of 36
CONTRACT	PROJECT 1297885

NOTES:
1. ALL FENCING DESCRIBED FROM LINE "A" EXCEPT AS SHOWN

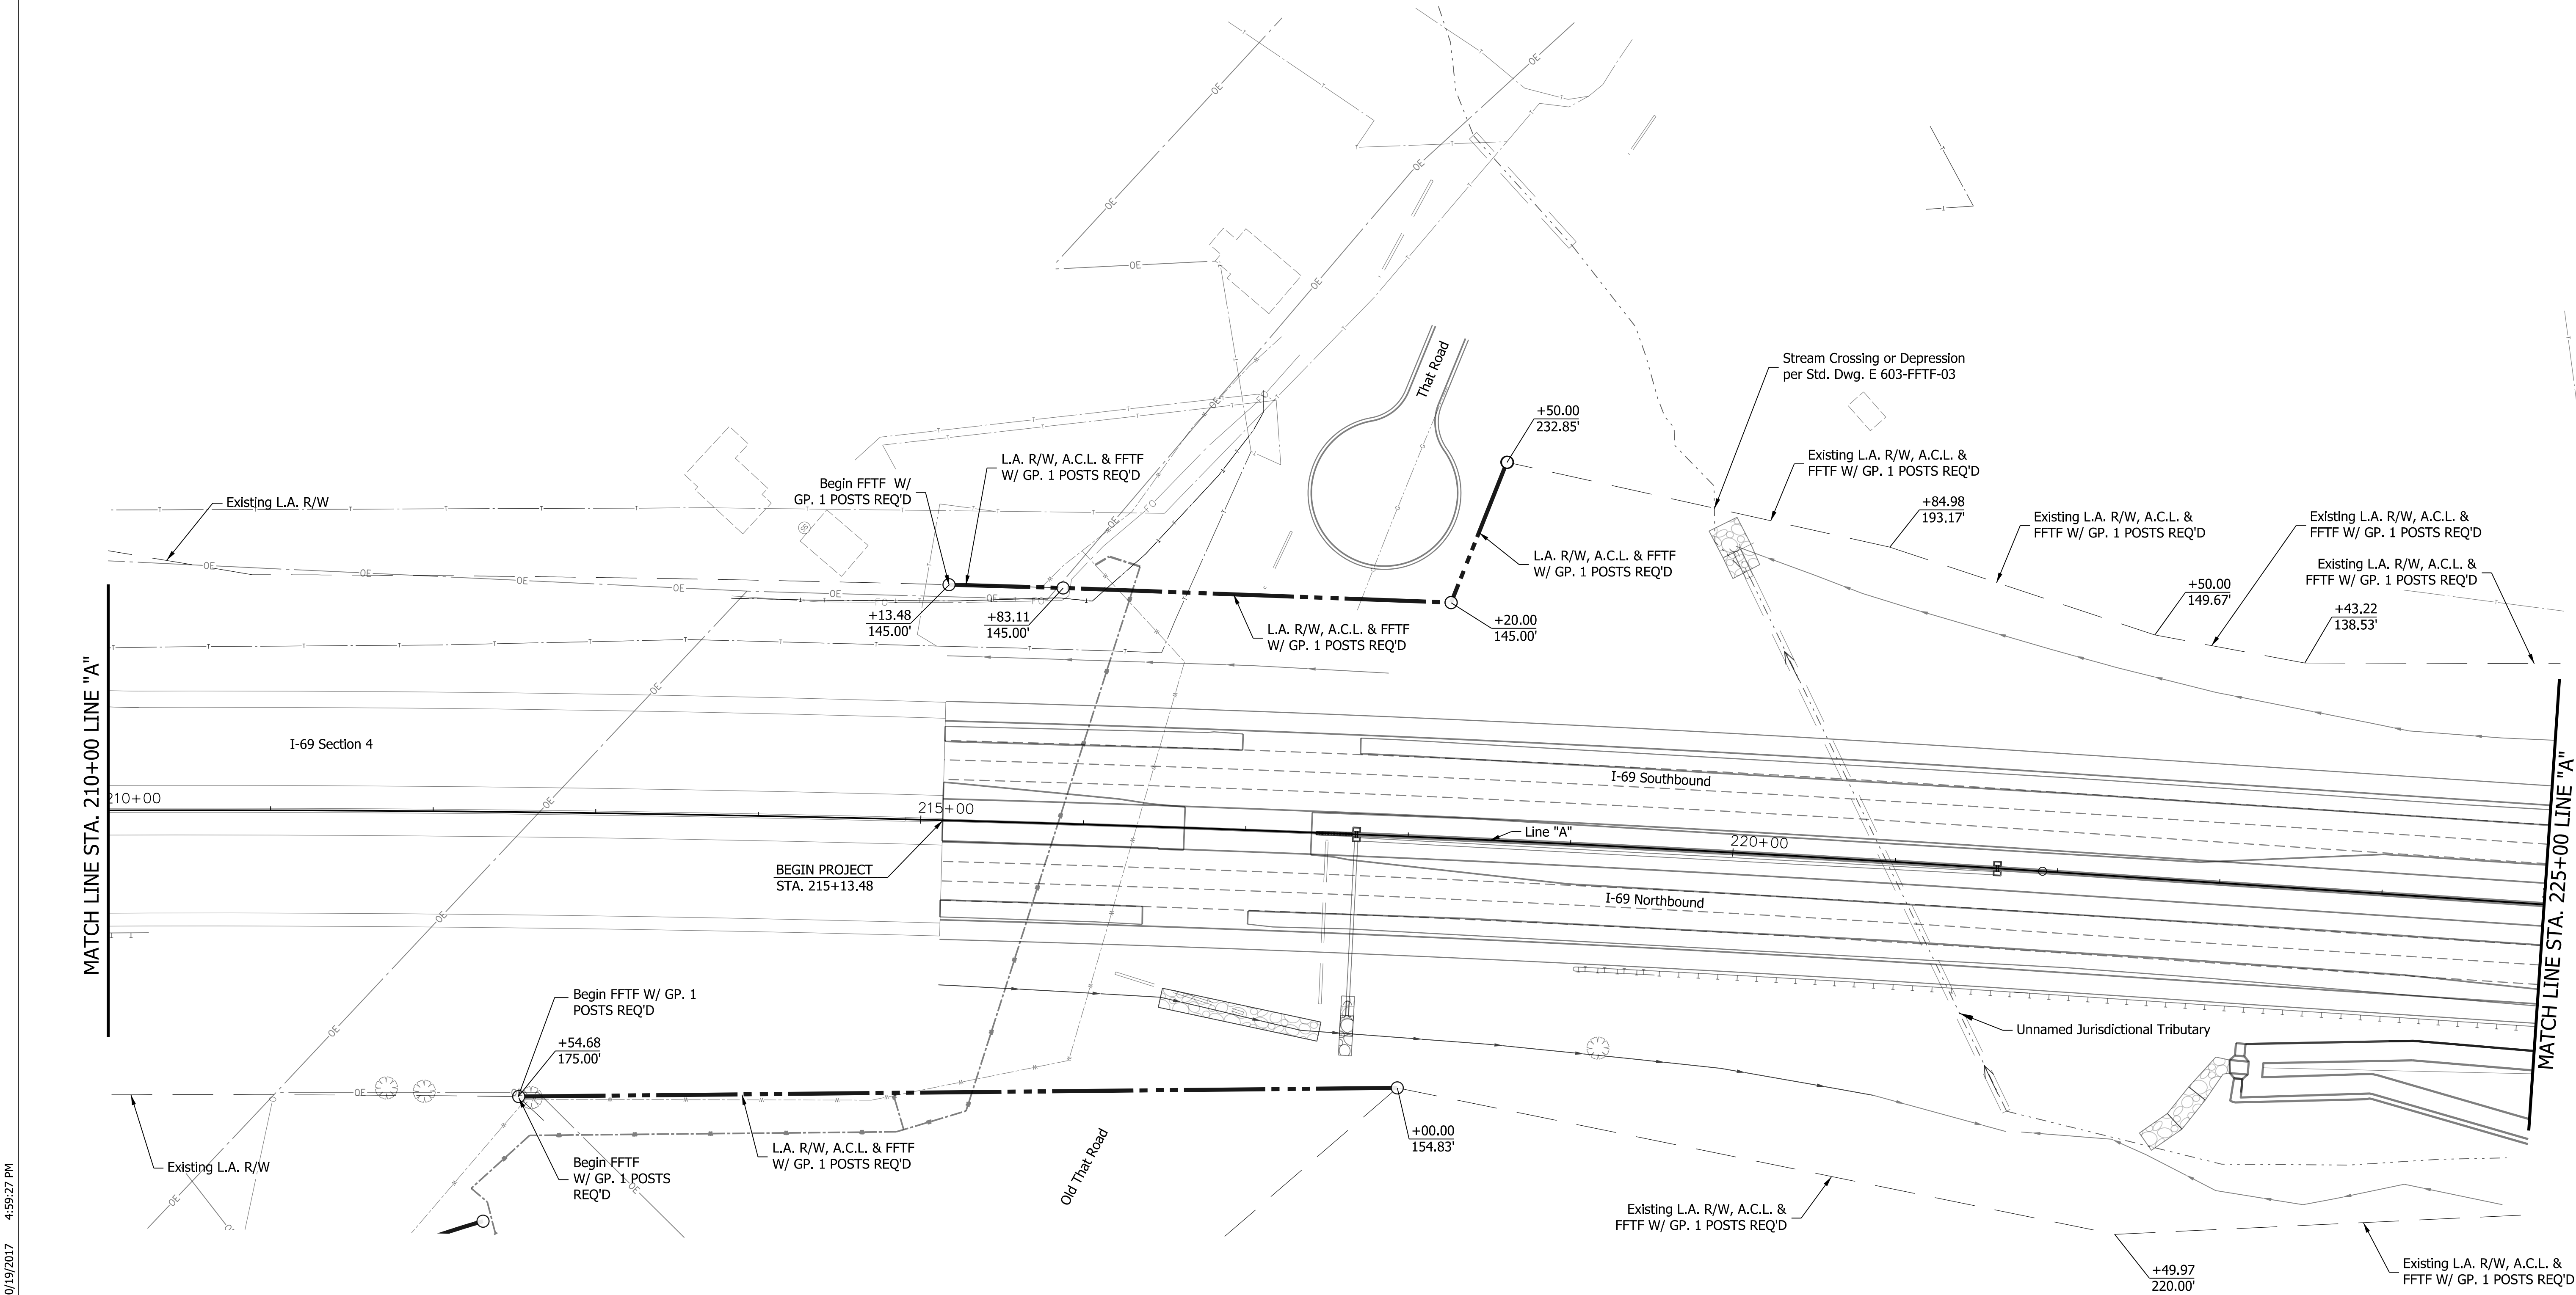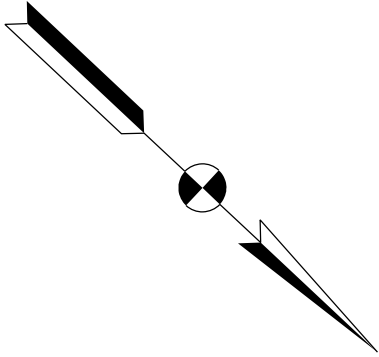

DATE	REVISION




RECOMMENDED FOR APPROVAL	<i>Brian M. Smith</i>	10-23-2017
DESIGNED:	AMH 03/17	DRAWN: AMH 03/17
CHECKED:		CHECKED:

INDIANA DEPARTMENT OF TRANSPORTATION
R/W FENCING PLAN LINE "A" STA 210+00 TO STA 225+00

SCALE	SHEET NUMBER		
1"=50'	FN 2.02		
	DESIGNATION		
	1297885		
SURVEY BOOK	DWG NO.	SHEET	
		5 of 36	
CONTRACT	PROJECT		
	1297885		

10/19/2017 4:59:27 PM
Plotted By: smcbeeth

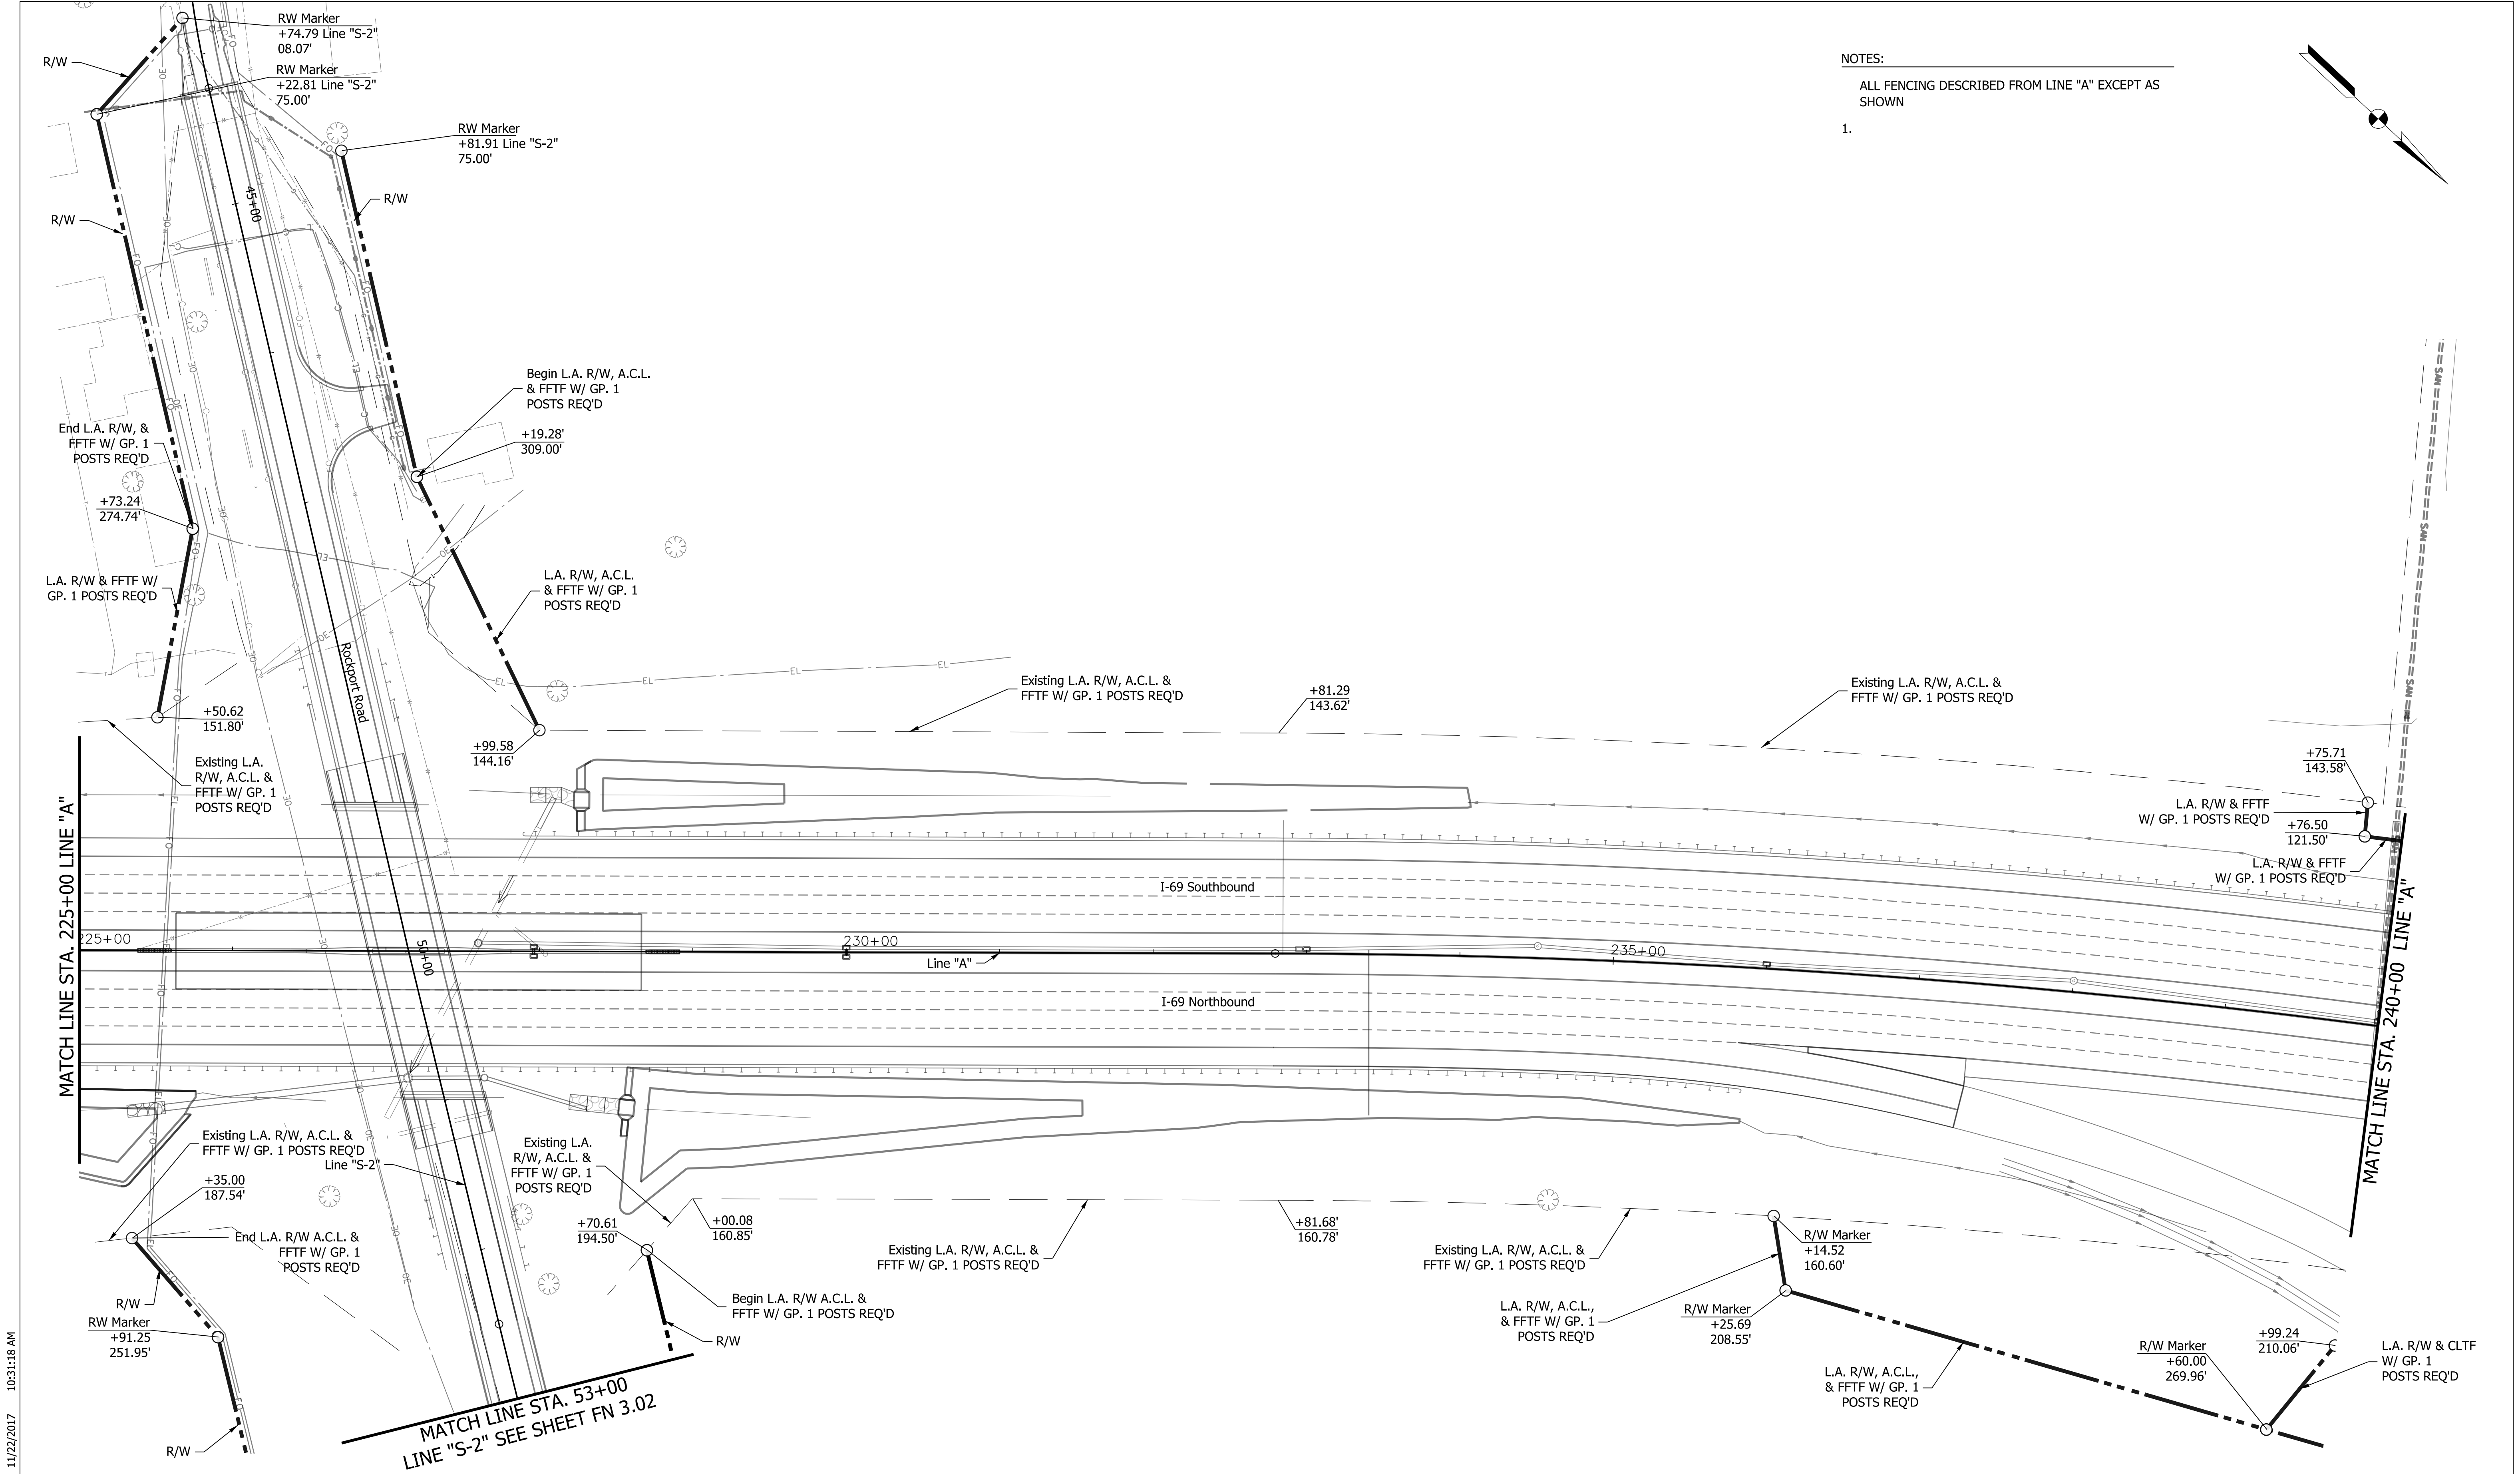

NOTES:

ALL FENCING DESCRIBED FROM LINE "A" EXCEPT AS SHOWN

1.

DATE	REVISION




RECOMMENDED FOR APPROVAL	<i>Brian M. Smith</i>	12-15-17
DESIGNED:	SMM 10/17	DRAWN: DPH 10/17
CHECKED:	PDF 10/17	CHECKED: SMM 10/17

INDIANA DEPARTMENT OF TRANSPORTATION
R/W FENCING PLAN LINE "A" STA 225+00 TO STA 240+00 LINE "S-2" STA 44+00 TO STA 53+00

SCALE 1"=50'	SHEET NUMBER FN 2.03
SURVEY BOOK	DESIGNATION 1297885
CONTRACT	DWG NO. 6 of 36
	SHEET PROJECT 1297885

11/22/2017 10:31:18 AM
Plotted By: smcbeath

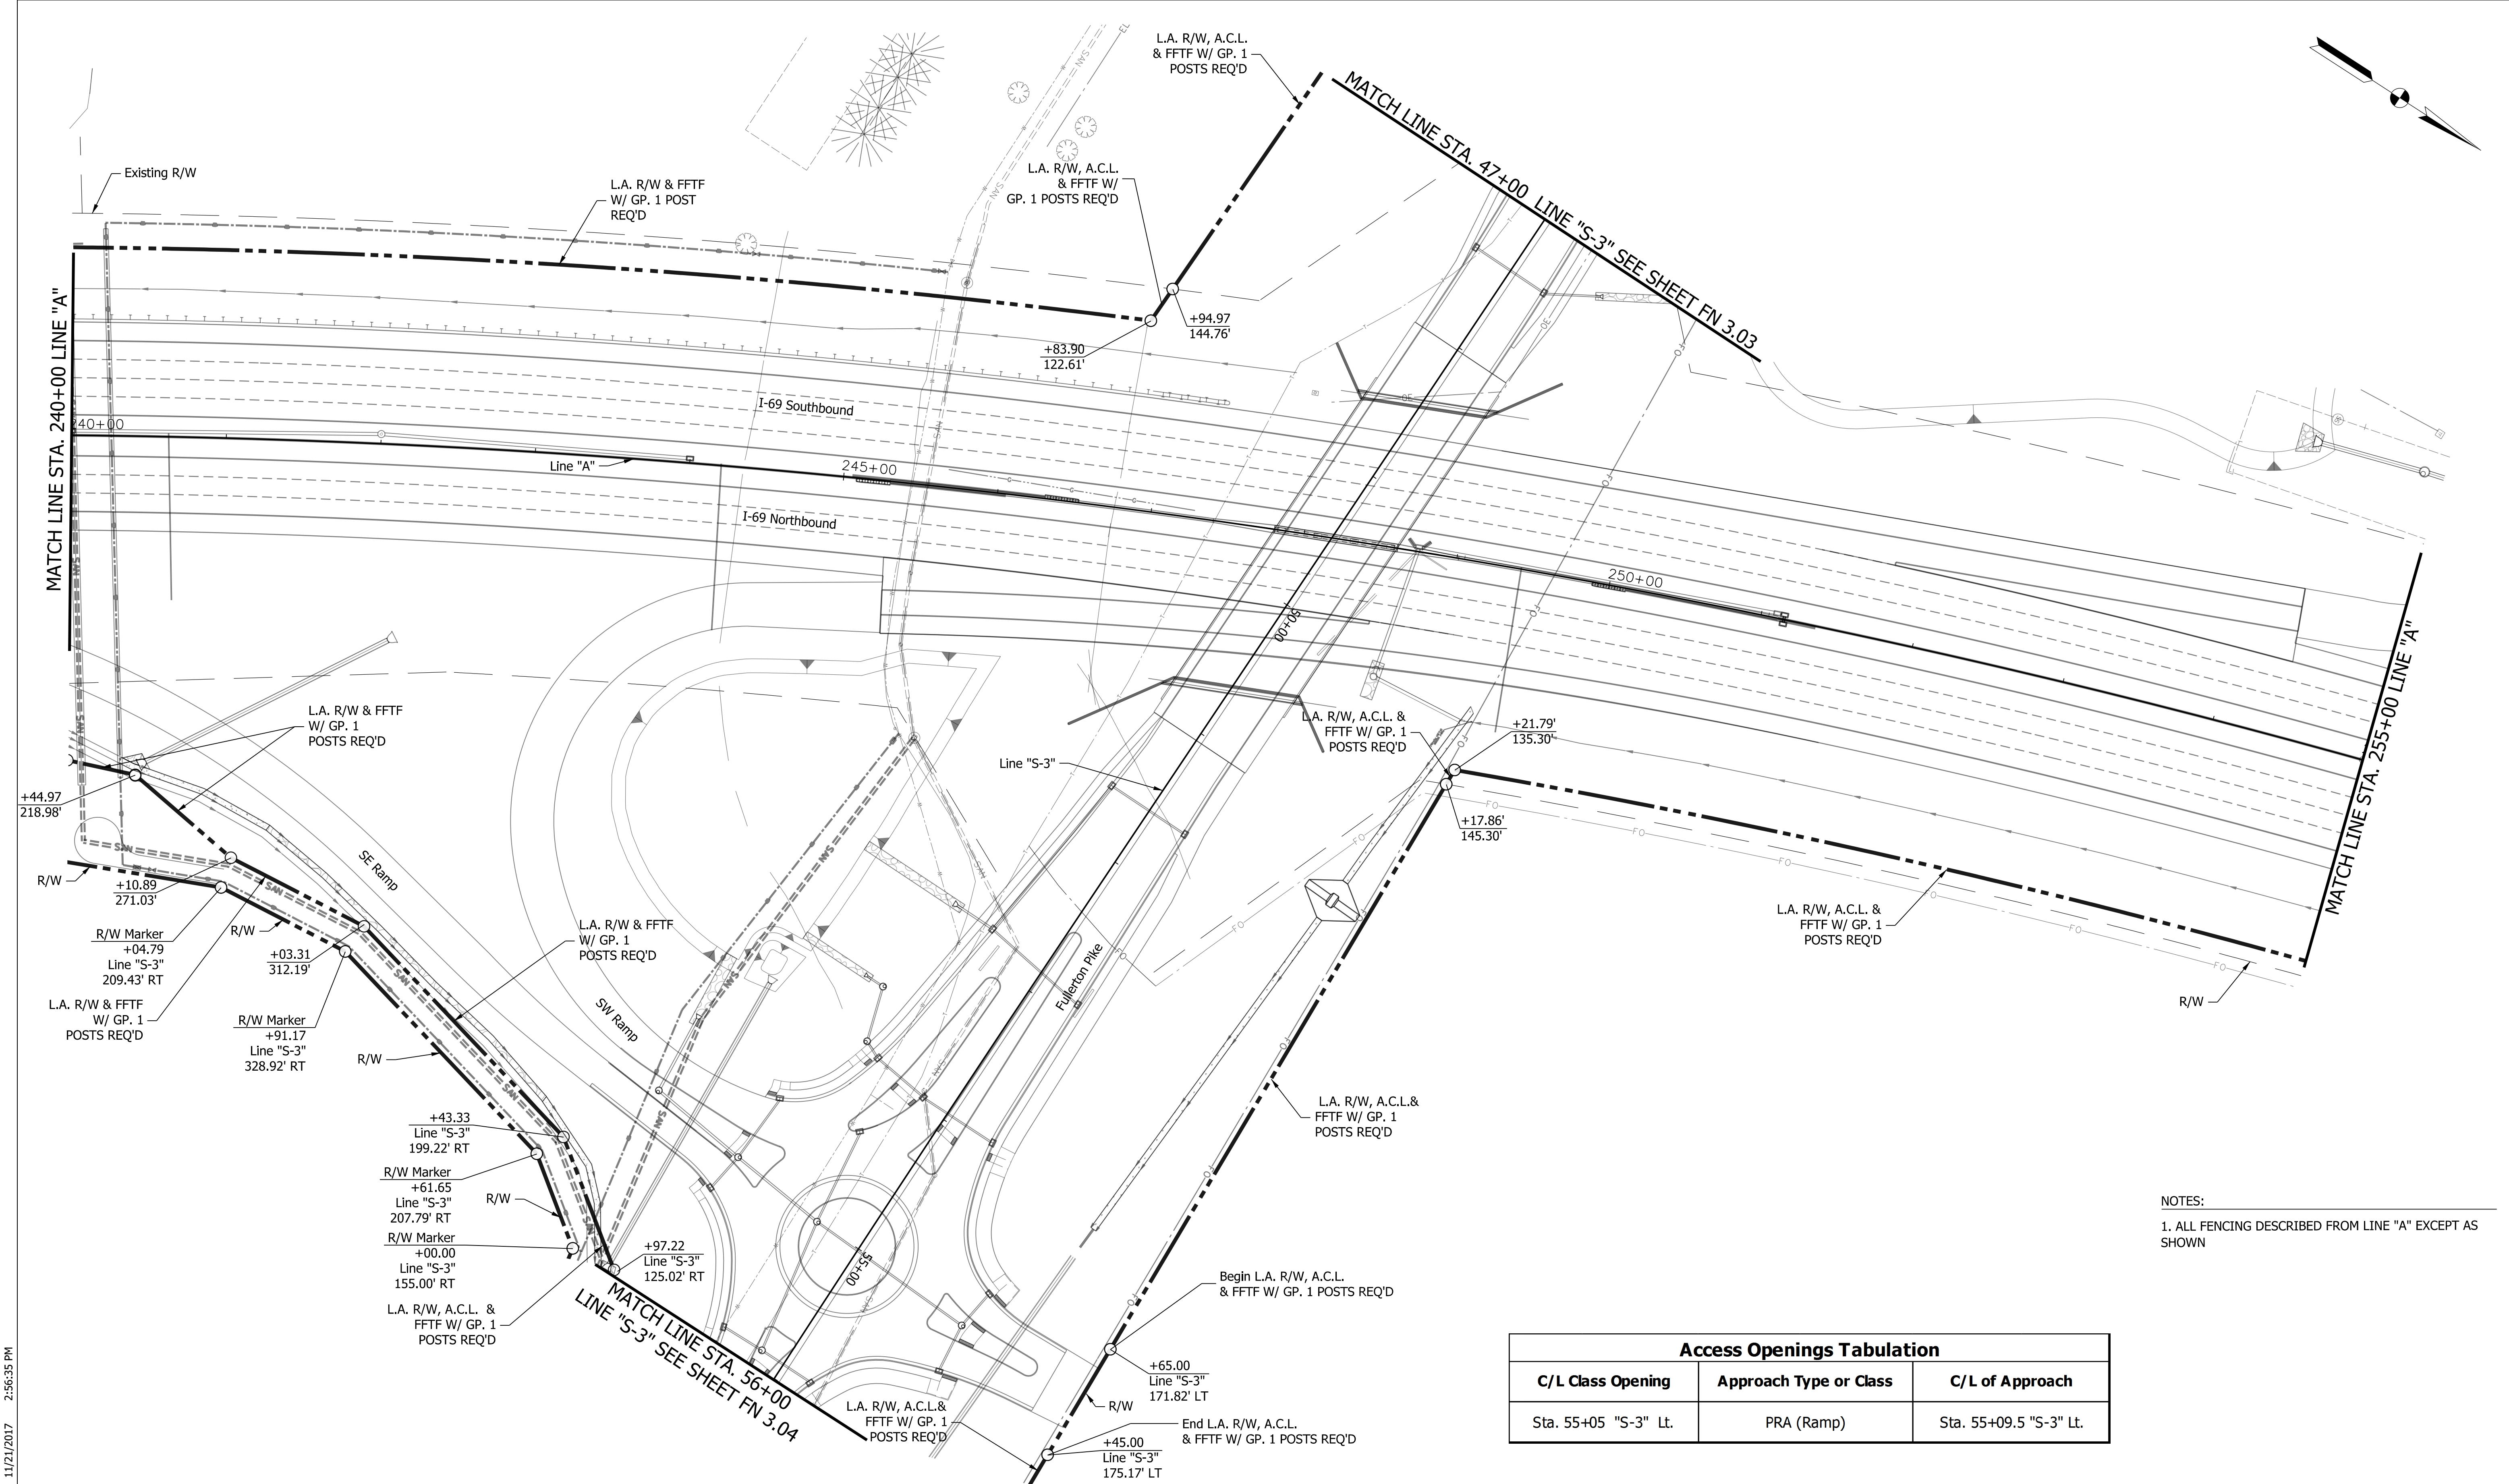

NOTES:
1. ALL FENCING DESCRIBED FROM LINE "A" EXCEPT AS SHOWN

Access Openings Tabulation		
C/L Class Opening	Approach Type or Class	C/L of Approach
Sta. 55+05 "S-3" Lt.	PRA (Ramp)	Sta. 55+09.5 "S-3" Lt.

DATE	REVISION



RECOMMENDED FOR APPROVAL	<i>Brian M. Smith</i>	12-15-17
DESIGNED:	SMM 10/17	DRAWN: DPH 10/17
CHECKED:	PDF 10/17	CHECKED: SMM 10/17

INDIANA
DEPARTMENT OF TRANSPORTATION



R/W FENCING PLAN
LINE "A" STA 240+00 TO STA 255+00
LINE "S-3" STA 47+00 TO STA 56+00

SCALE 1"=50'	SHEET NUMBER FN 2.04 DESIGNATION 1297885	
SURVEY BOOK	DWG NO.	SHEET 7 of 36
CONTRACT	PROJECT 1297885	

11/21/2017 2:56:35 PM
Plotted By: smcblth



SCALE	SHEET NUMBER	
1"=50'	FN 2.05	
	DESIGNATION	
	1297885	
SURVEY BOOK	DWG NO.	SHEET
		8 of 36
CONTRACT	PROJECT	
	1297885	

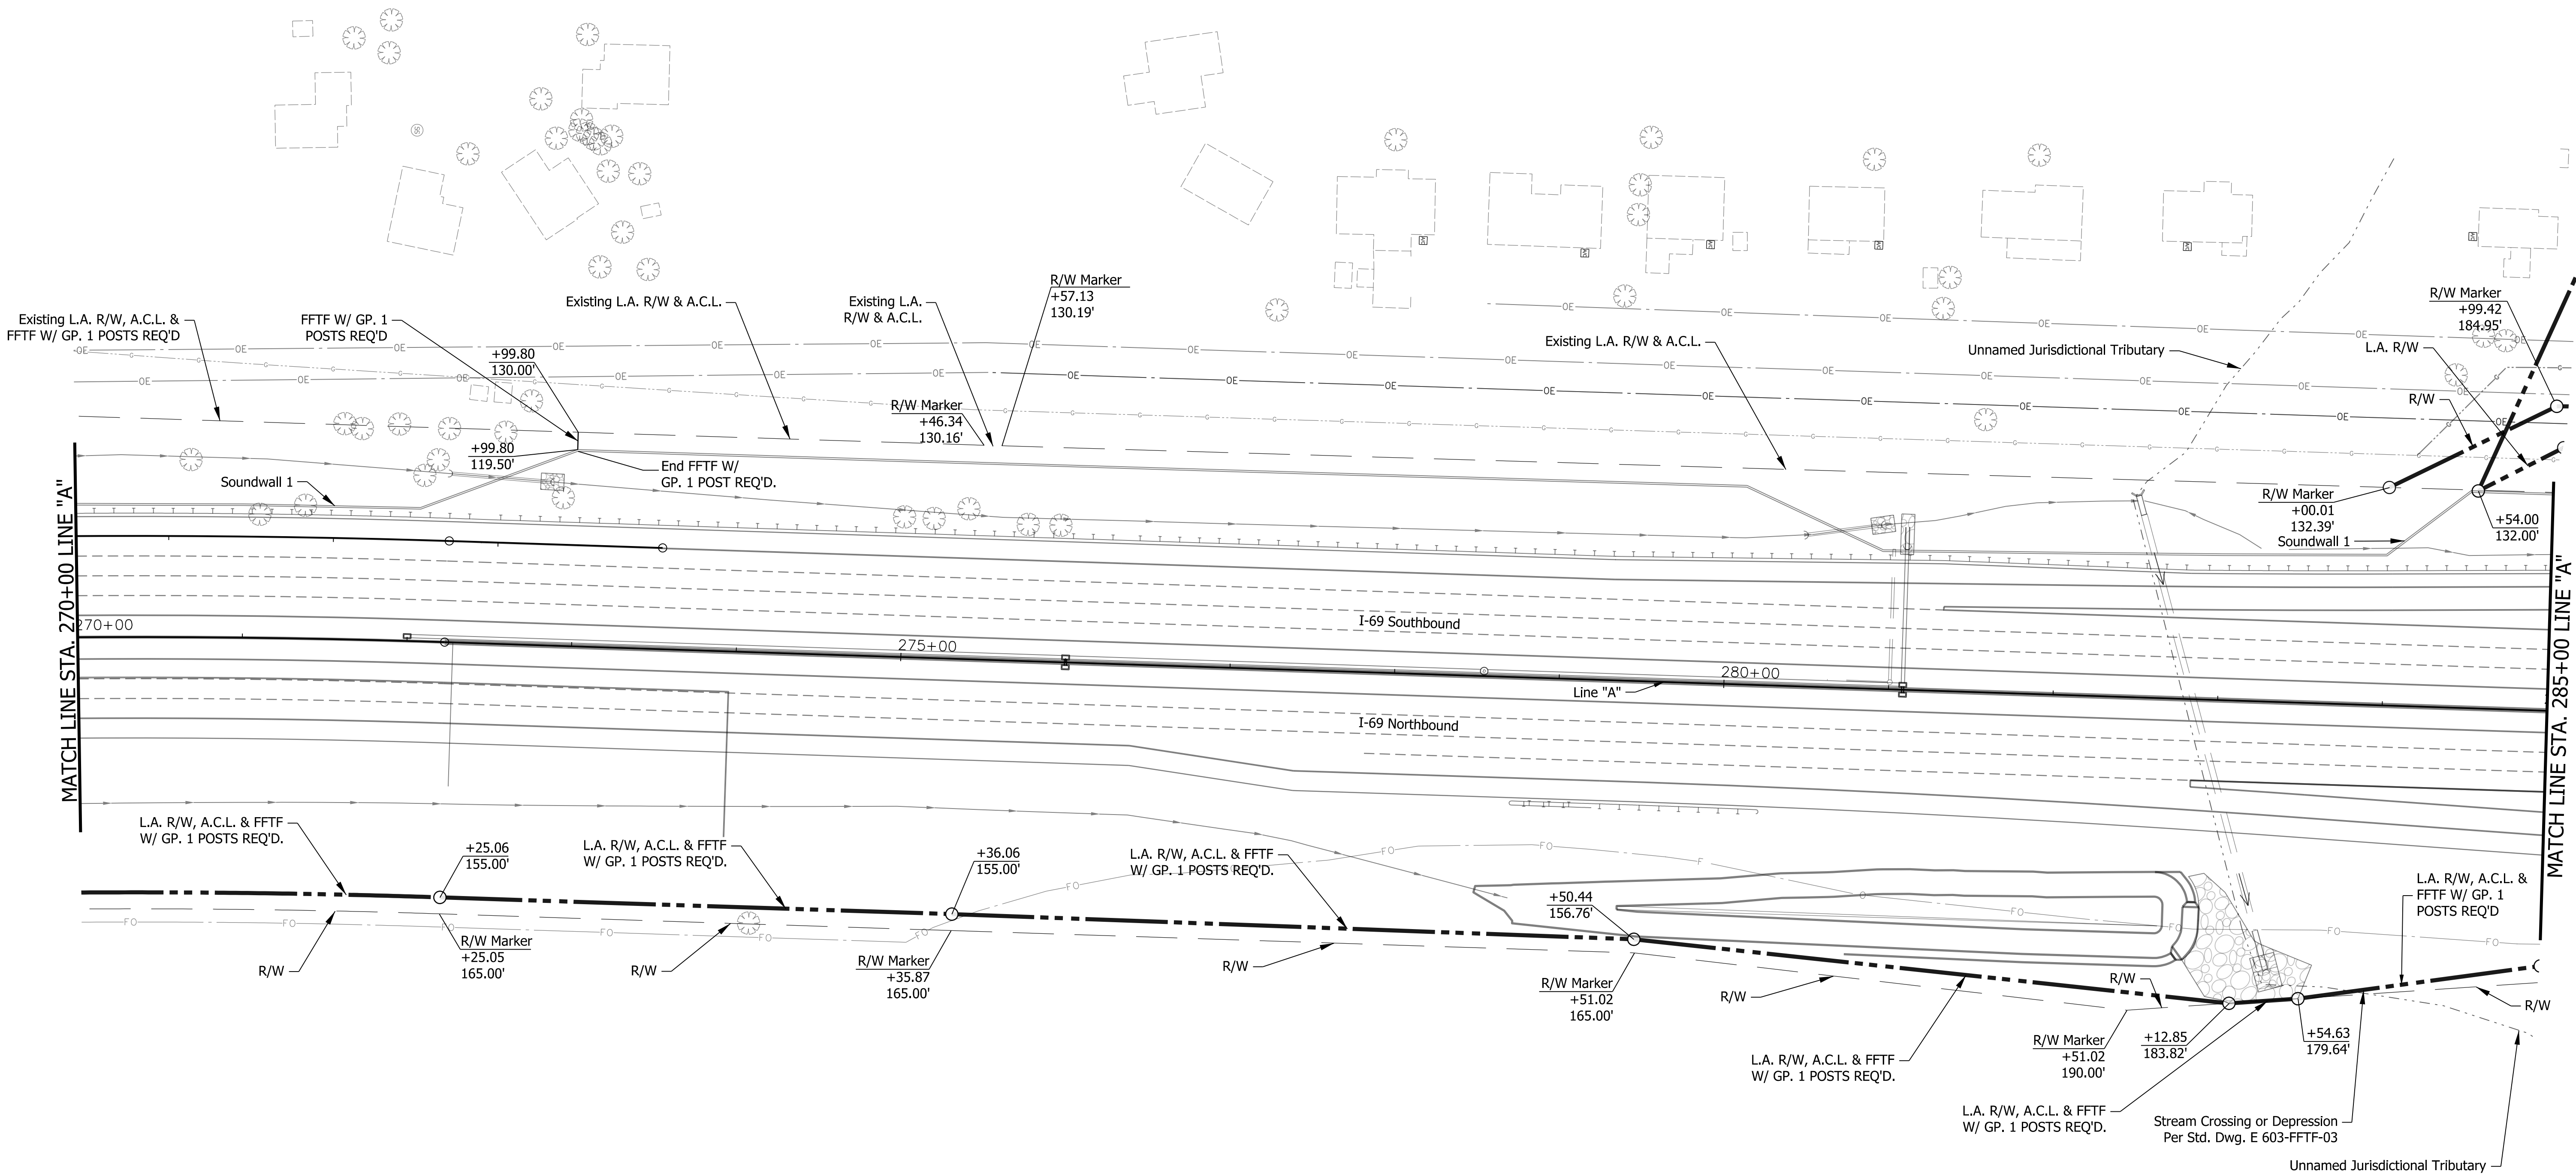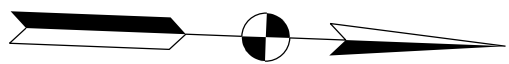

- NOTES:
1. ALL FENCING DESCRIBED FROM LINE "A" EXCEPT AS SHOWN

11/21/2017 2:07:10 PM
Plotted By: smc

DATE	REVISION




RECOMMENDED FOR APPROVAL	<i>Brian M. Smith</i>	12-15-17
DESIGNED:	SMM 10/17	DRAWN: DPH 10/17
CHECKED:	PDF 10/17	CHECKED: SMM 10/17

INDIANA DEPARTMENT OF TRANSPORTATION
R/W FENCING PLAN LINE "A" STA 270+00 TO STA 285+00

SCALE 1"=50'	SHEET NUMBER FN 2.06
SURVEY BOOK	DESIGNATION 1297885
CONTRACT	DWG NO. PROJECT 1297885
	SHEET 9 of 36

- NOTES:
1. ALL FENCING DESCRIBED FROM LINE "A" EXCEPT AS SHOWN
 2. ACCESS GATES SHALL BE IN ACCORDANCE WITH STD. DWG. NO. E 603-CLTF-03

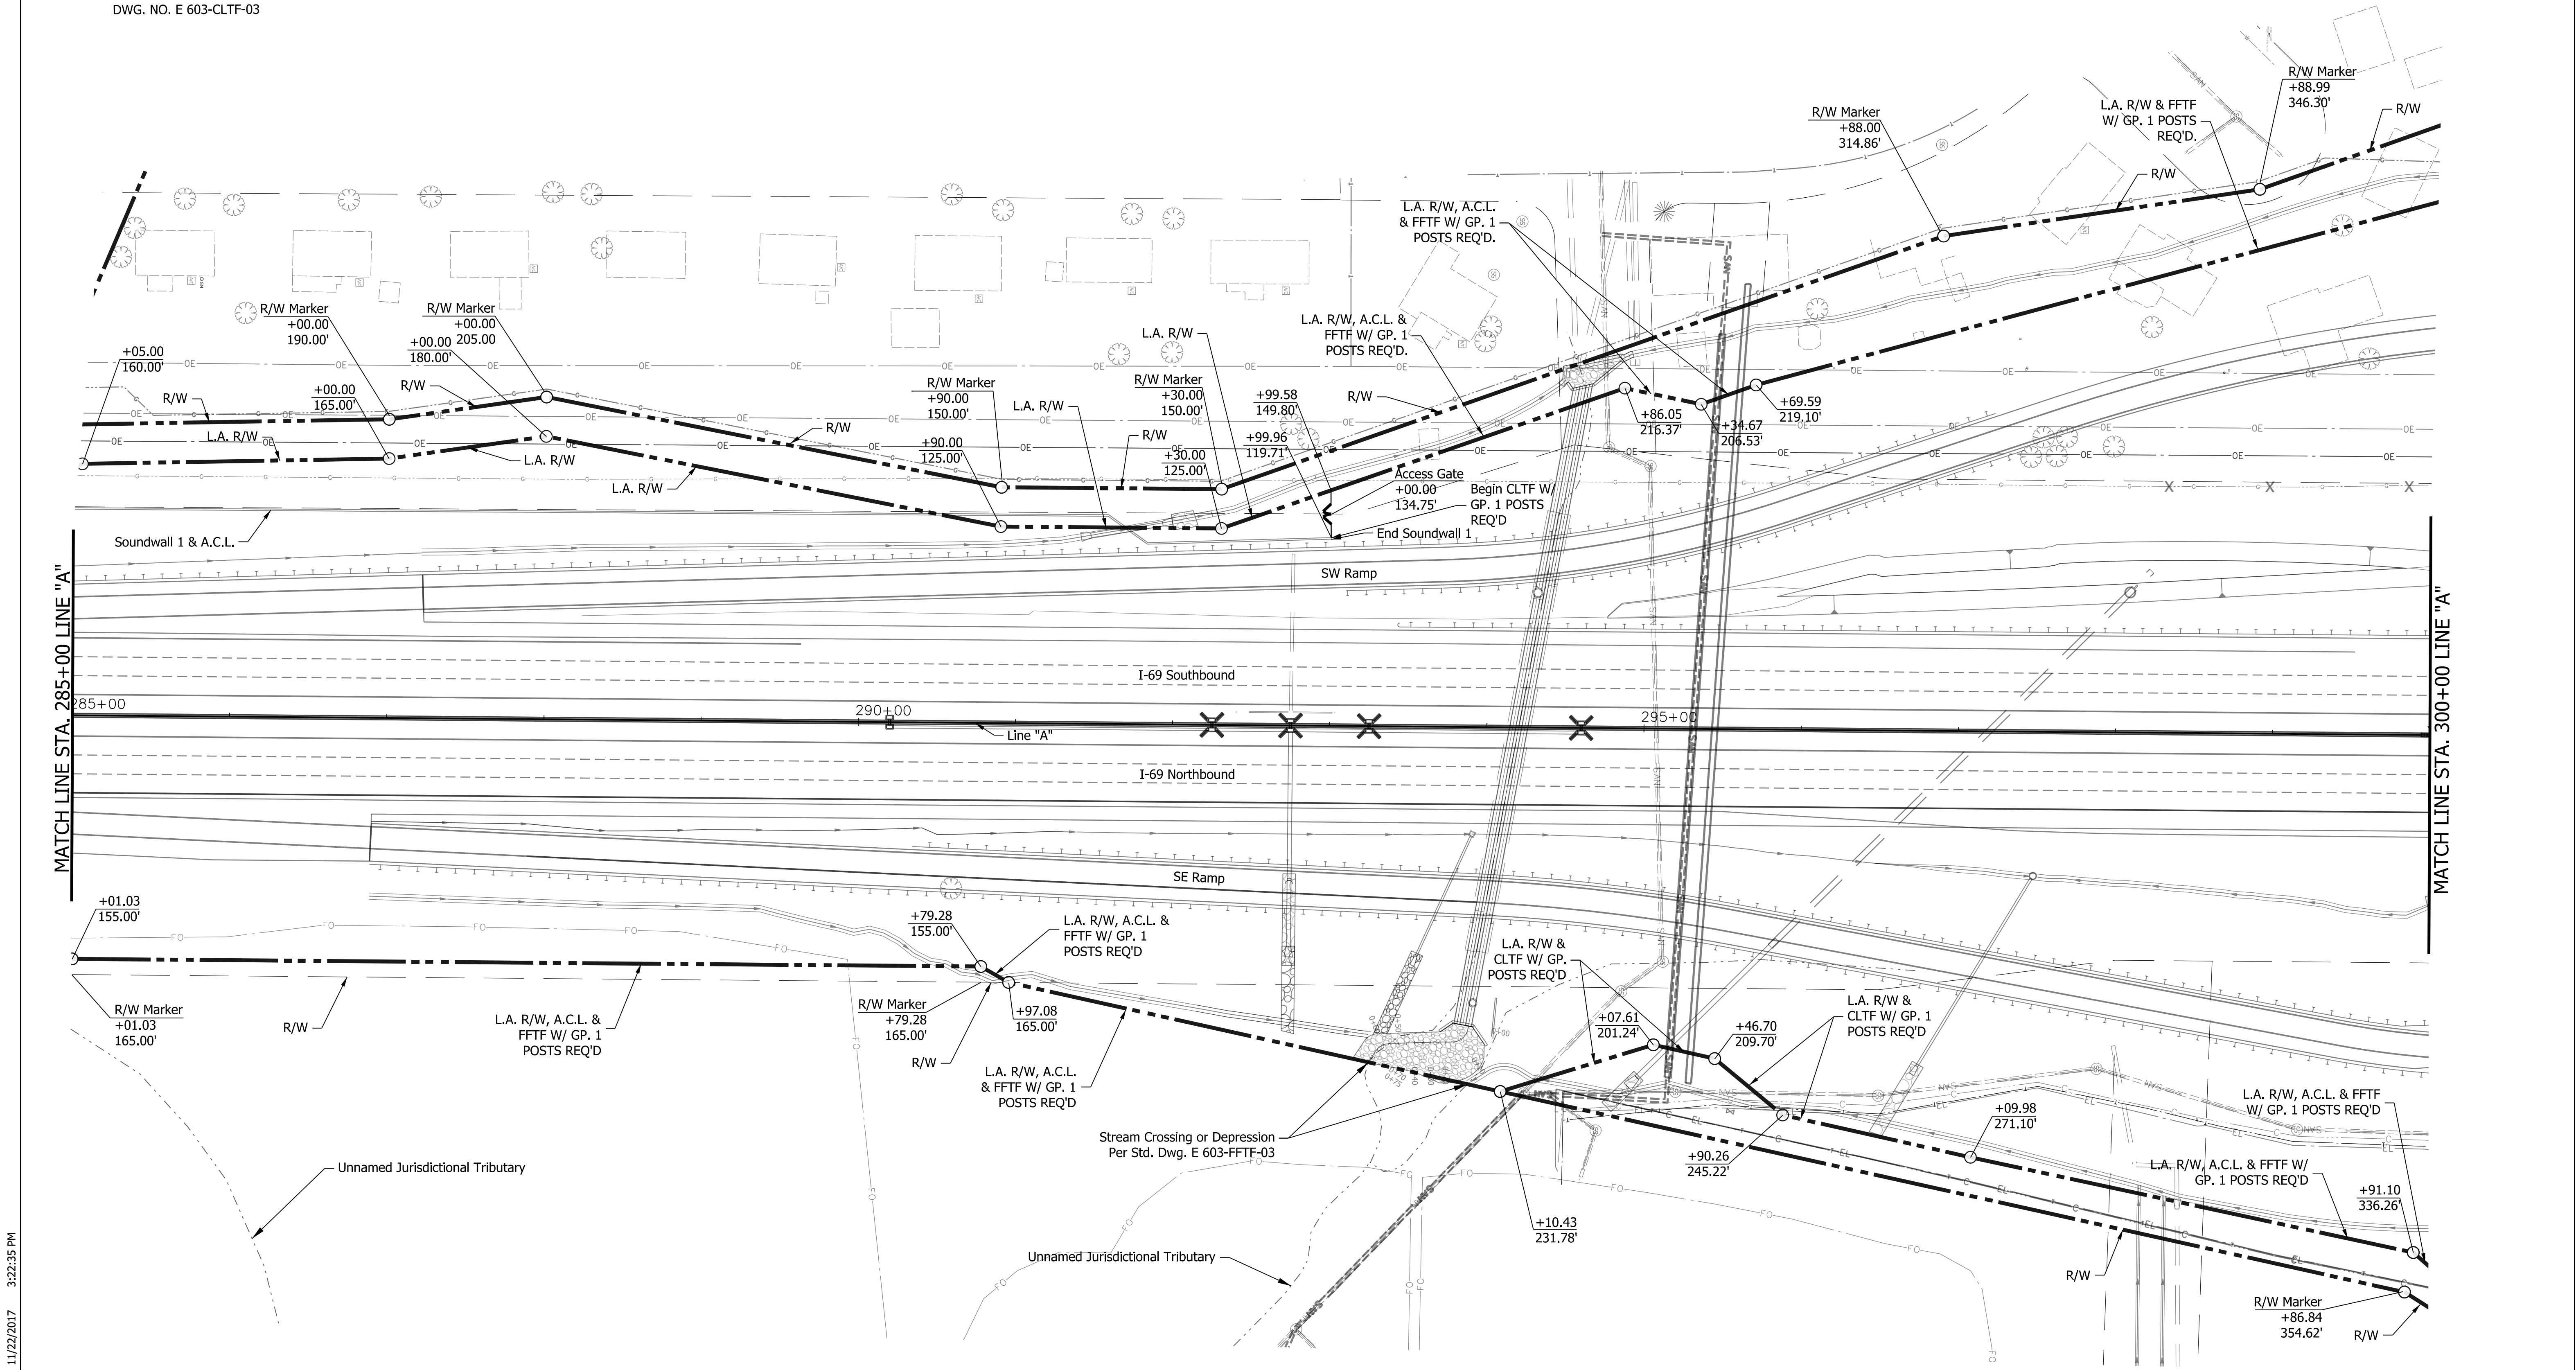

DATE	REVISION




RECOMMENDED FOR APPROVAL	<i>Brian M. Smith</i> DESIGN ENGINEER	12-15-17 DATE
DESIGNED:	SMM 10/17	DRAWN: DPH 10/17
CHECKED:	PDF 10/17	CHECKED: SMM 10/17


INDIANA DEPARTMENT OF TRANSPORTATION
R/W FENCING PLAN LINE "A" STA 285+00 TO STA 300+00


SCALE 1"=50'	SHEET NUMBER FN 2.07 DESIGNATION 1297885
SURVEY BOOK	DWG NO. 10 of 36
CONTRACT	PROJECT 1297885

Plotted By: smc
11/22/2017 3:22:35 PM

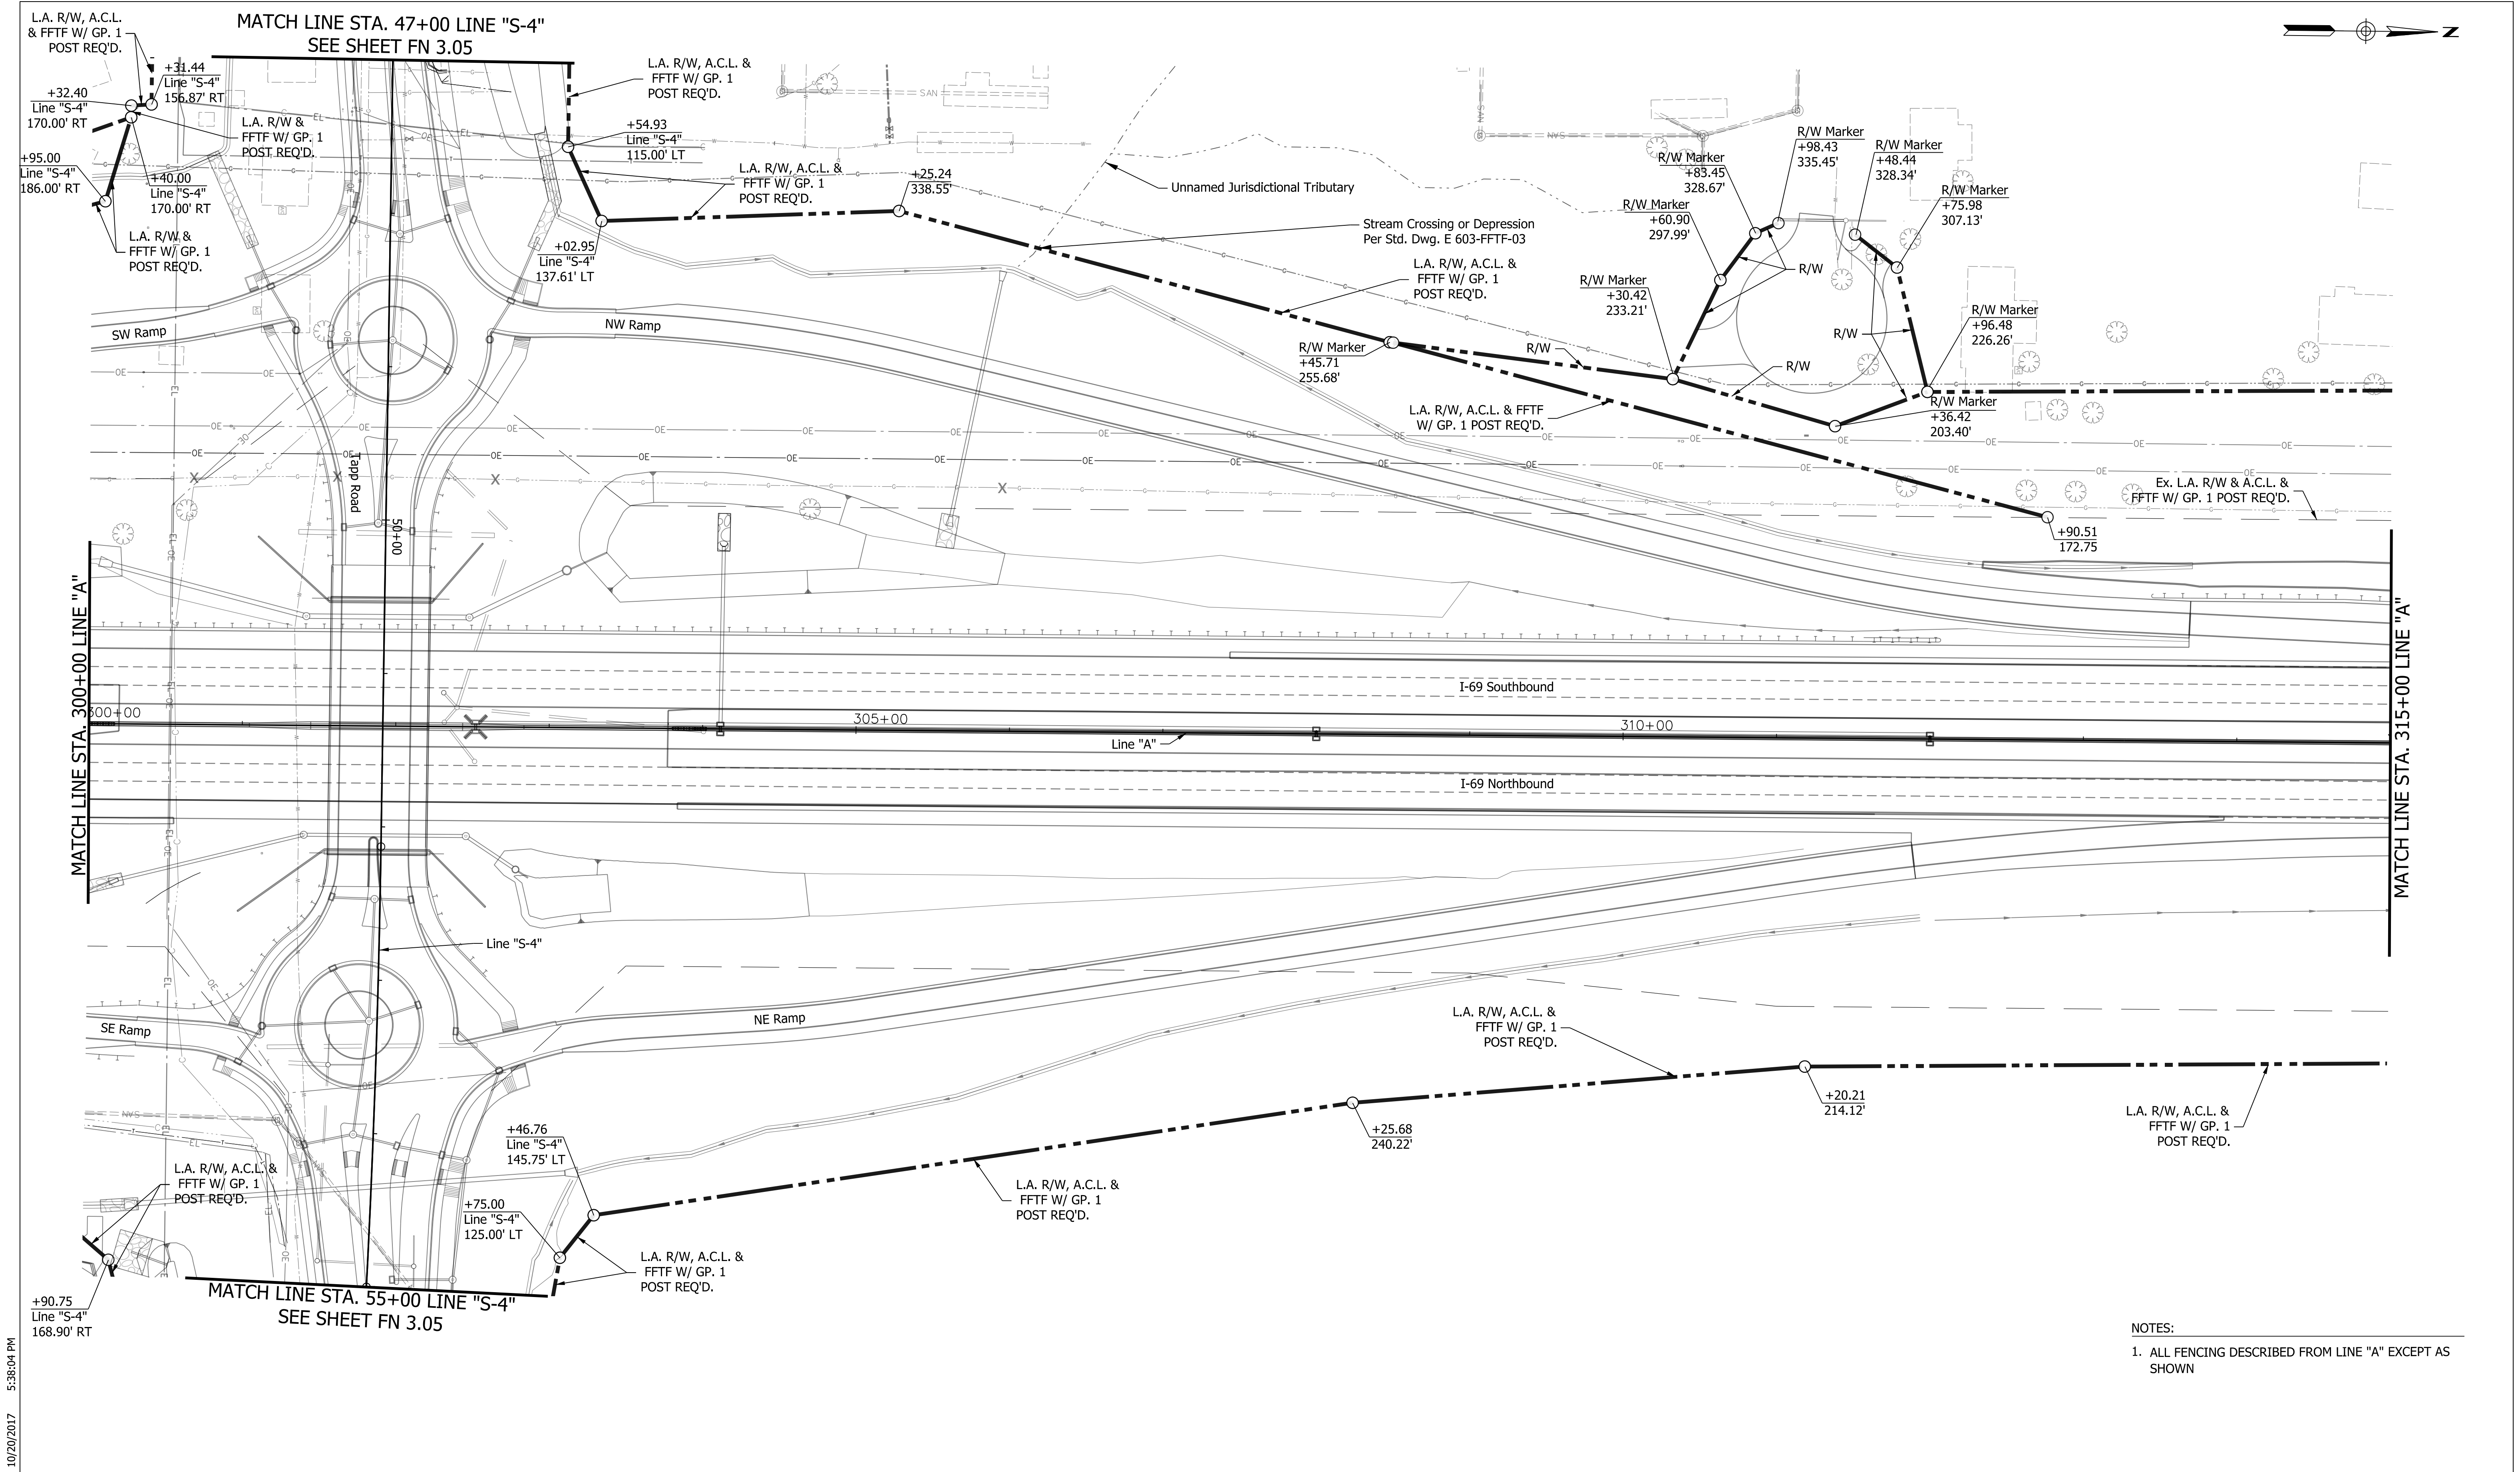


NOTES:
1. ALL FENCING DESCRIBED FROM LINE "A" EXCEPT AS SHOWN


Plotted By: smceth	DATE	REVISION	 DLZ INDIANA, LLC	RECOMMENDED FOR APPROVAL <i>Brian M. Smith</i> 10-23-2017 DESIGN ENGINEER DATE		INDIANA DEPARTMENT OF TRANSPORTATION		SCALE 1"=50'	SHEET NUMBER FN 2.08 DESIGNATION 1297885		
				DESIGNED: AMH 03/17	DRAWN: AMH 03/17	R/W FENCING PLAN LINE "A" STA 300+00 TO STA 315+00 LINE "S-4" STA 47+00 TO STA 55+00		SURVEY BOOK	DWG NO.	SHEET 11 of 36	
				CHECKED:	CHECKED:			CONTRACT	PROJECT 1297885		

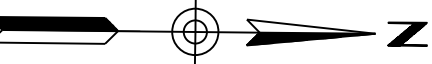

- NOTES:
1. ALL FENCING DESCRIBED FROM LINE "A" EXCEPT AS SHOWN
 2. ACCESS GATES SHALL BE IN ACCORDANCE WITH STD. DWG. NO. E 603-CLTF-03

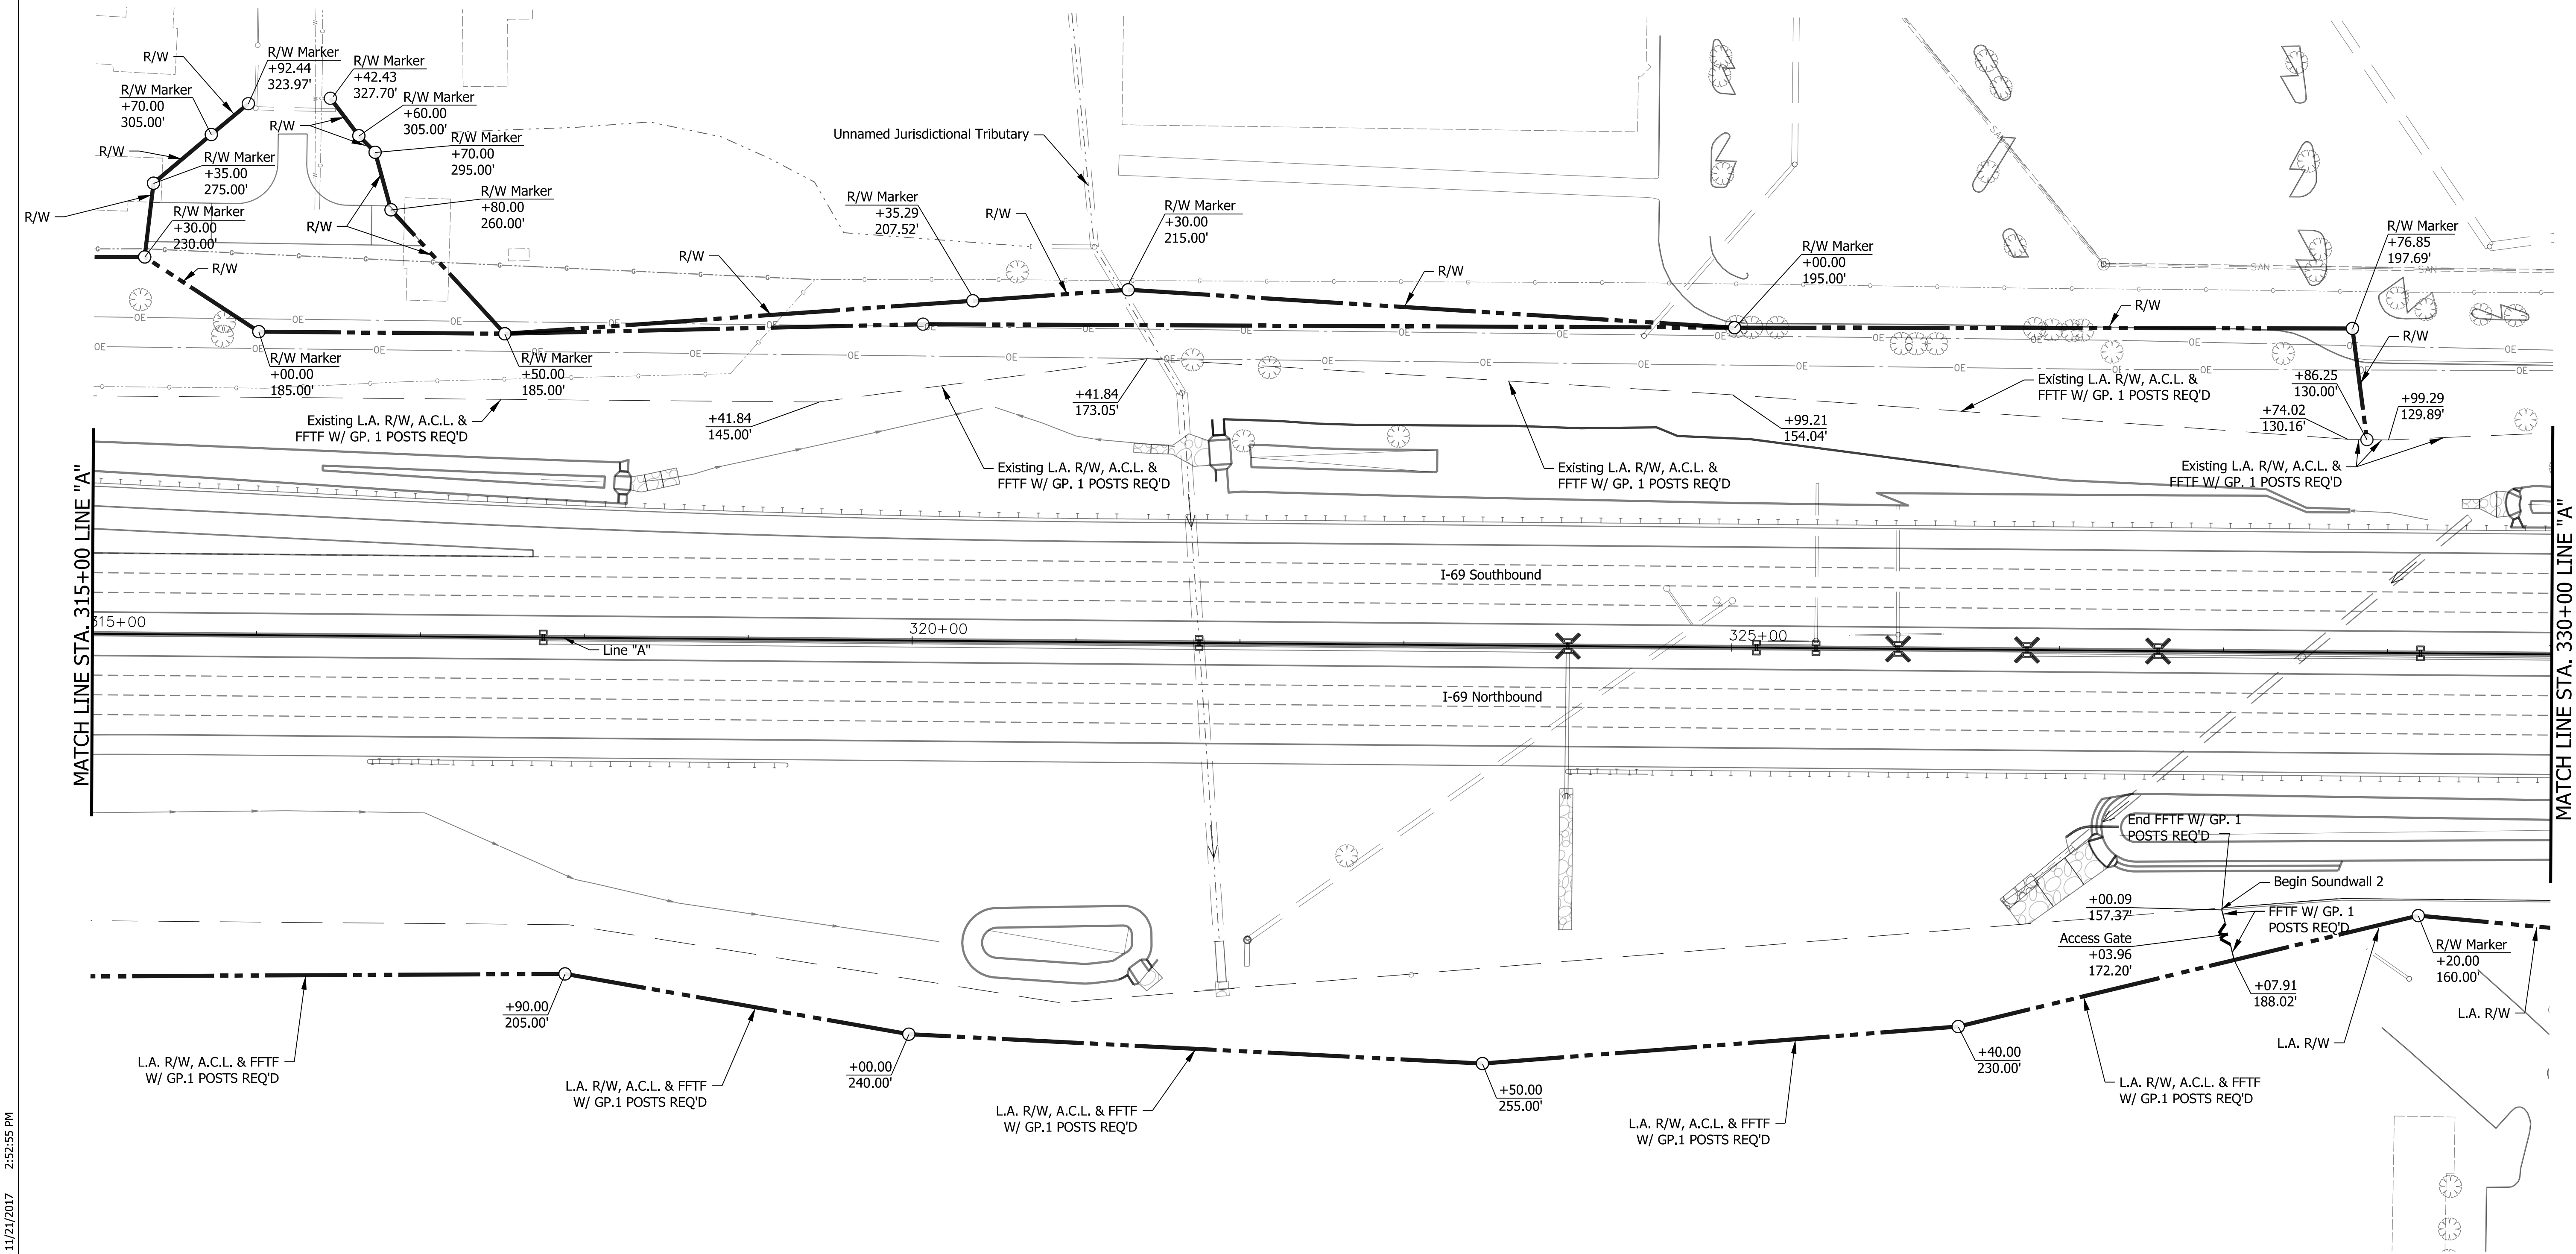

DATE	REVISION
10/16/2017	FDC 495 - R/W Markers on "S-Lines"

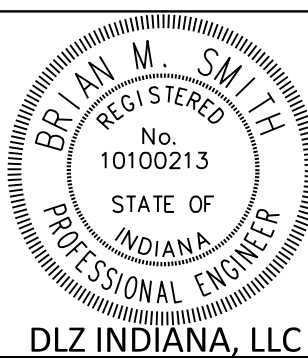


RECOMMENDED FOR APPROVAL	<i>Brian M. Smith</i>	12-15-17
DESIGNED: SMM 10/17	DRAWN: DPH 10/17	DATE
CHECKED: PDF 10/17	CHECKED: SMM 10/17	

INDIANA DEPARTMENT OF TRANSPORTATION
R/W FENCING PLAN LINE "A" STA 315+00 TO STA 330+00

SCALE 1"=50'	SHEET NUMBER FN 2.09	
	DESIGNATION 1297885	
SURVEY BOOK	DWG NO.	SHEET 12 of 36
CONTRACT	PROJECT 1297885	



NOTES:
1. ALL FENCING DESCRIBED FROM LINE "A" EXCEPT AS SHOWN.

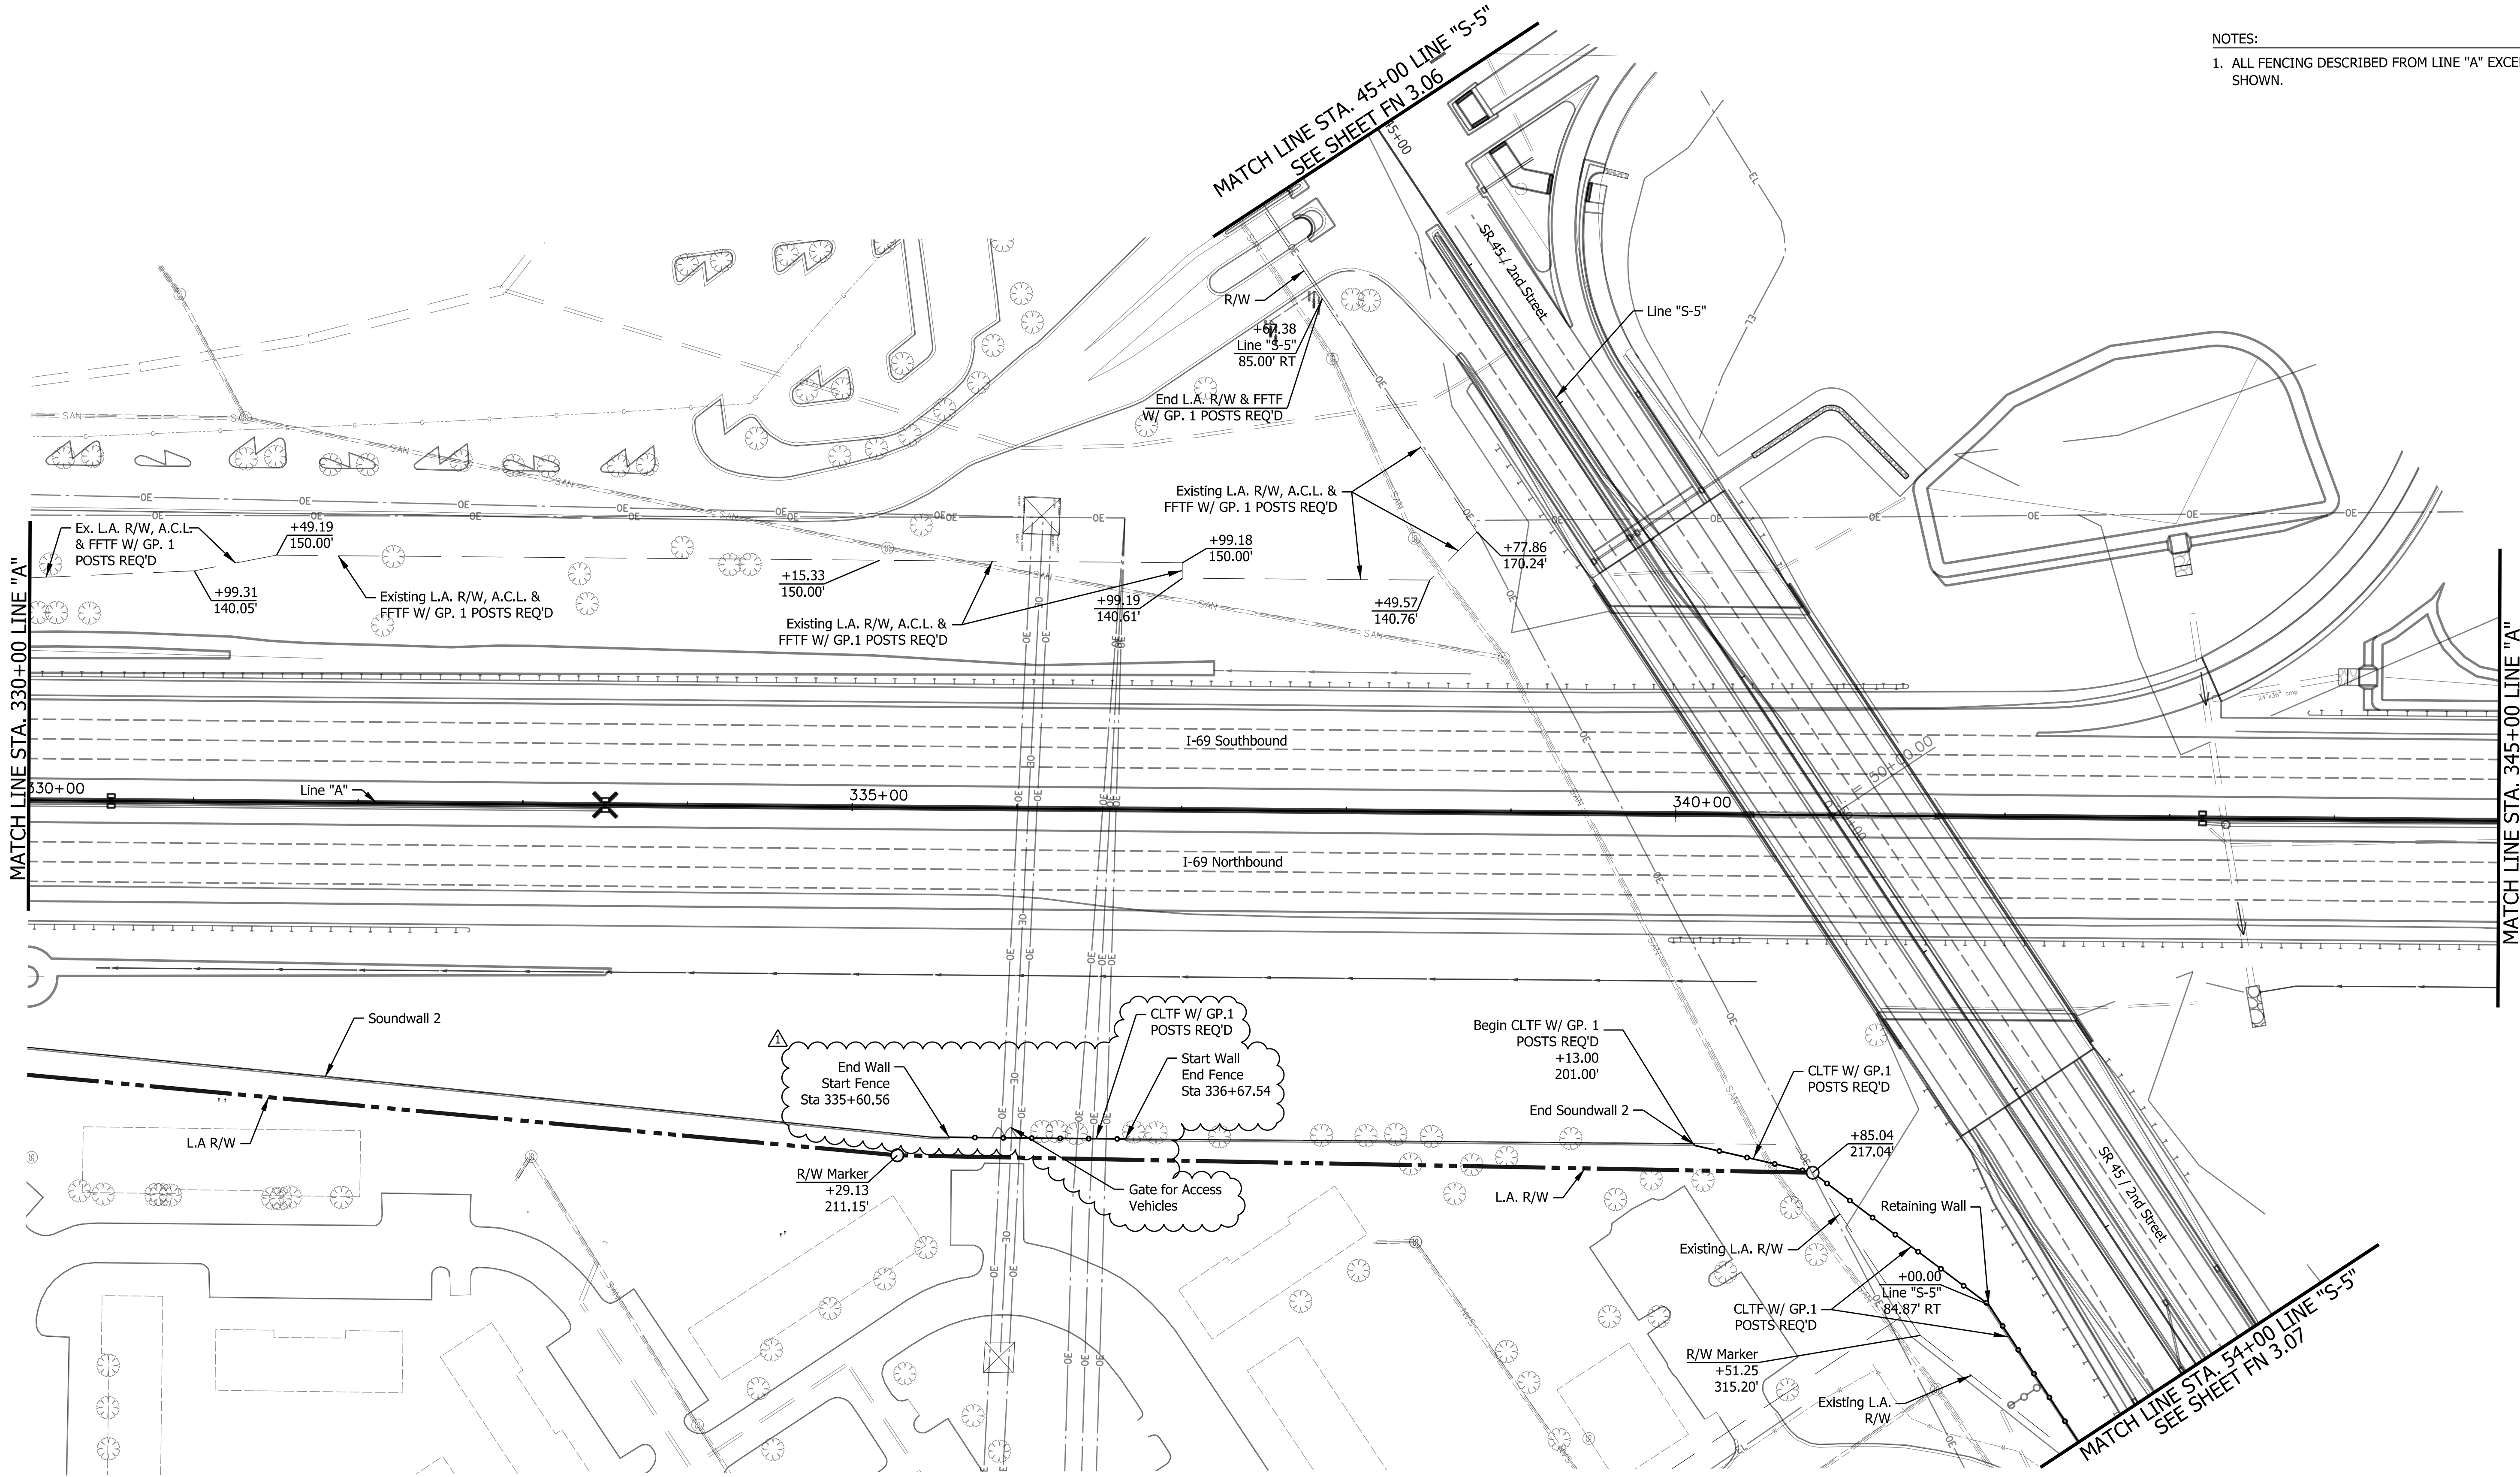

6/27/2018 11:51:06 AM
Plotted By: ahester

DATE	REVISION
05/30/18	FDC 729 - Level 2 Soundwall 2 Gap

Engineer's Professional Stamp and Seal shall apply only to the portions of plans, specifications, surveys, reports, or other documents specifically identified or described below. Engineer shall not be responsible for any other associated documents.


Revision Number




RECOMMENDED FOR APPROVAL		6/15/2018
DESIGNED: SMM 10/17	DRAWN: DPH 10/17	DATE
CHECKED: PDF 10/17	CHECKED: SMM 10/17	

INDIANA DEPARTMENT OF TRANSPORTATION
R/W FENCING PLAN LINE "A" STA 330+00 TO STA 345+00 LINE "S-5" STA 45+00 TO STA 54+00

SCALE	SHEET NUMBER		
1"=50'	FN 2.10		
	DESIGNATION		
	1297885		
SURVEY BOOK	DWG NO.	SHEET	
		13A of 36	
CONTRACT	PROJECT		
	1297885		

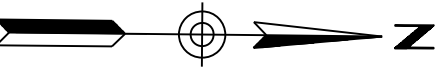

- NOTES:
1. ALL FENCING DESCRIBED FROM LINE "A" EXCEPT AS SHOWN.

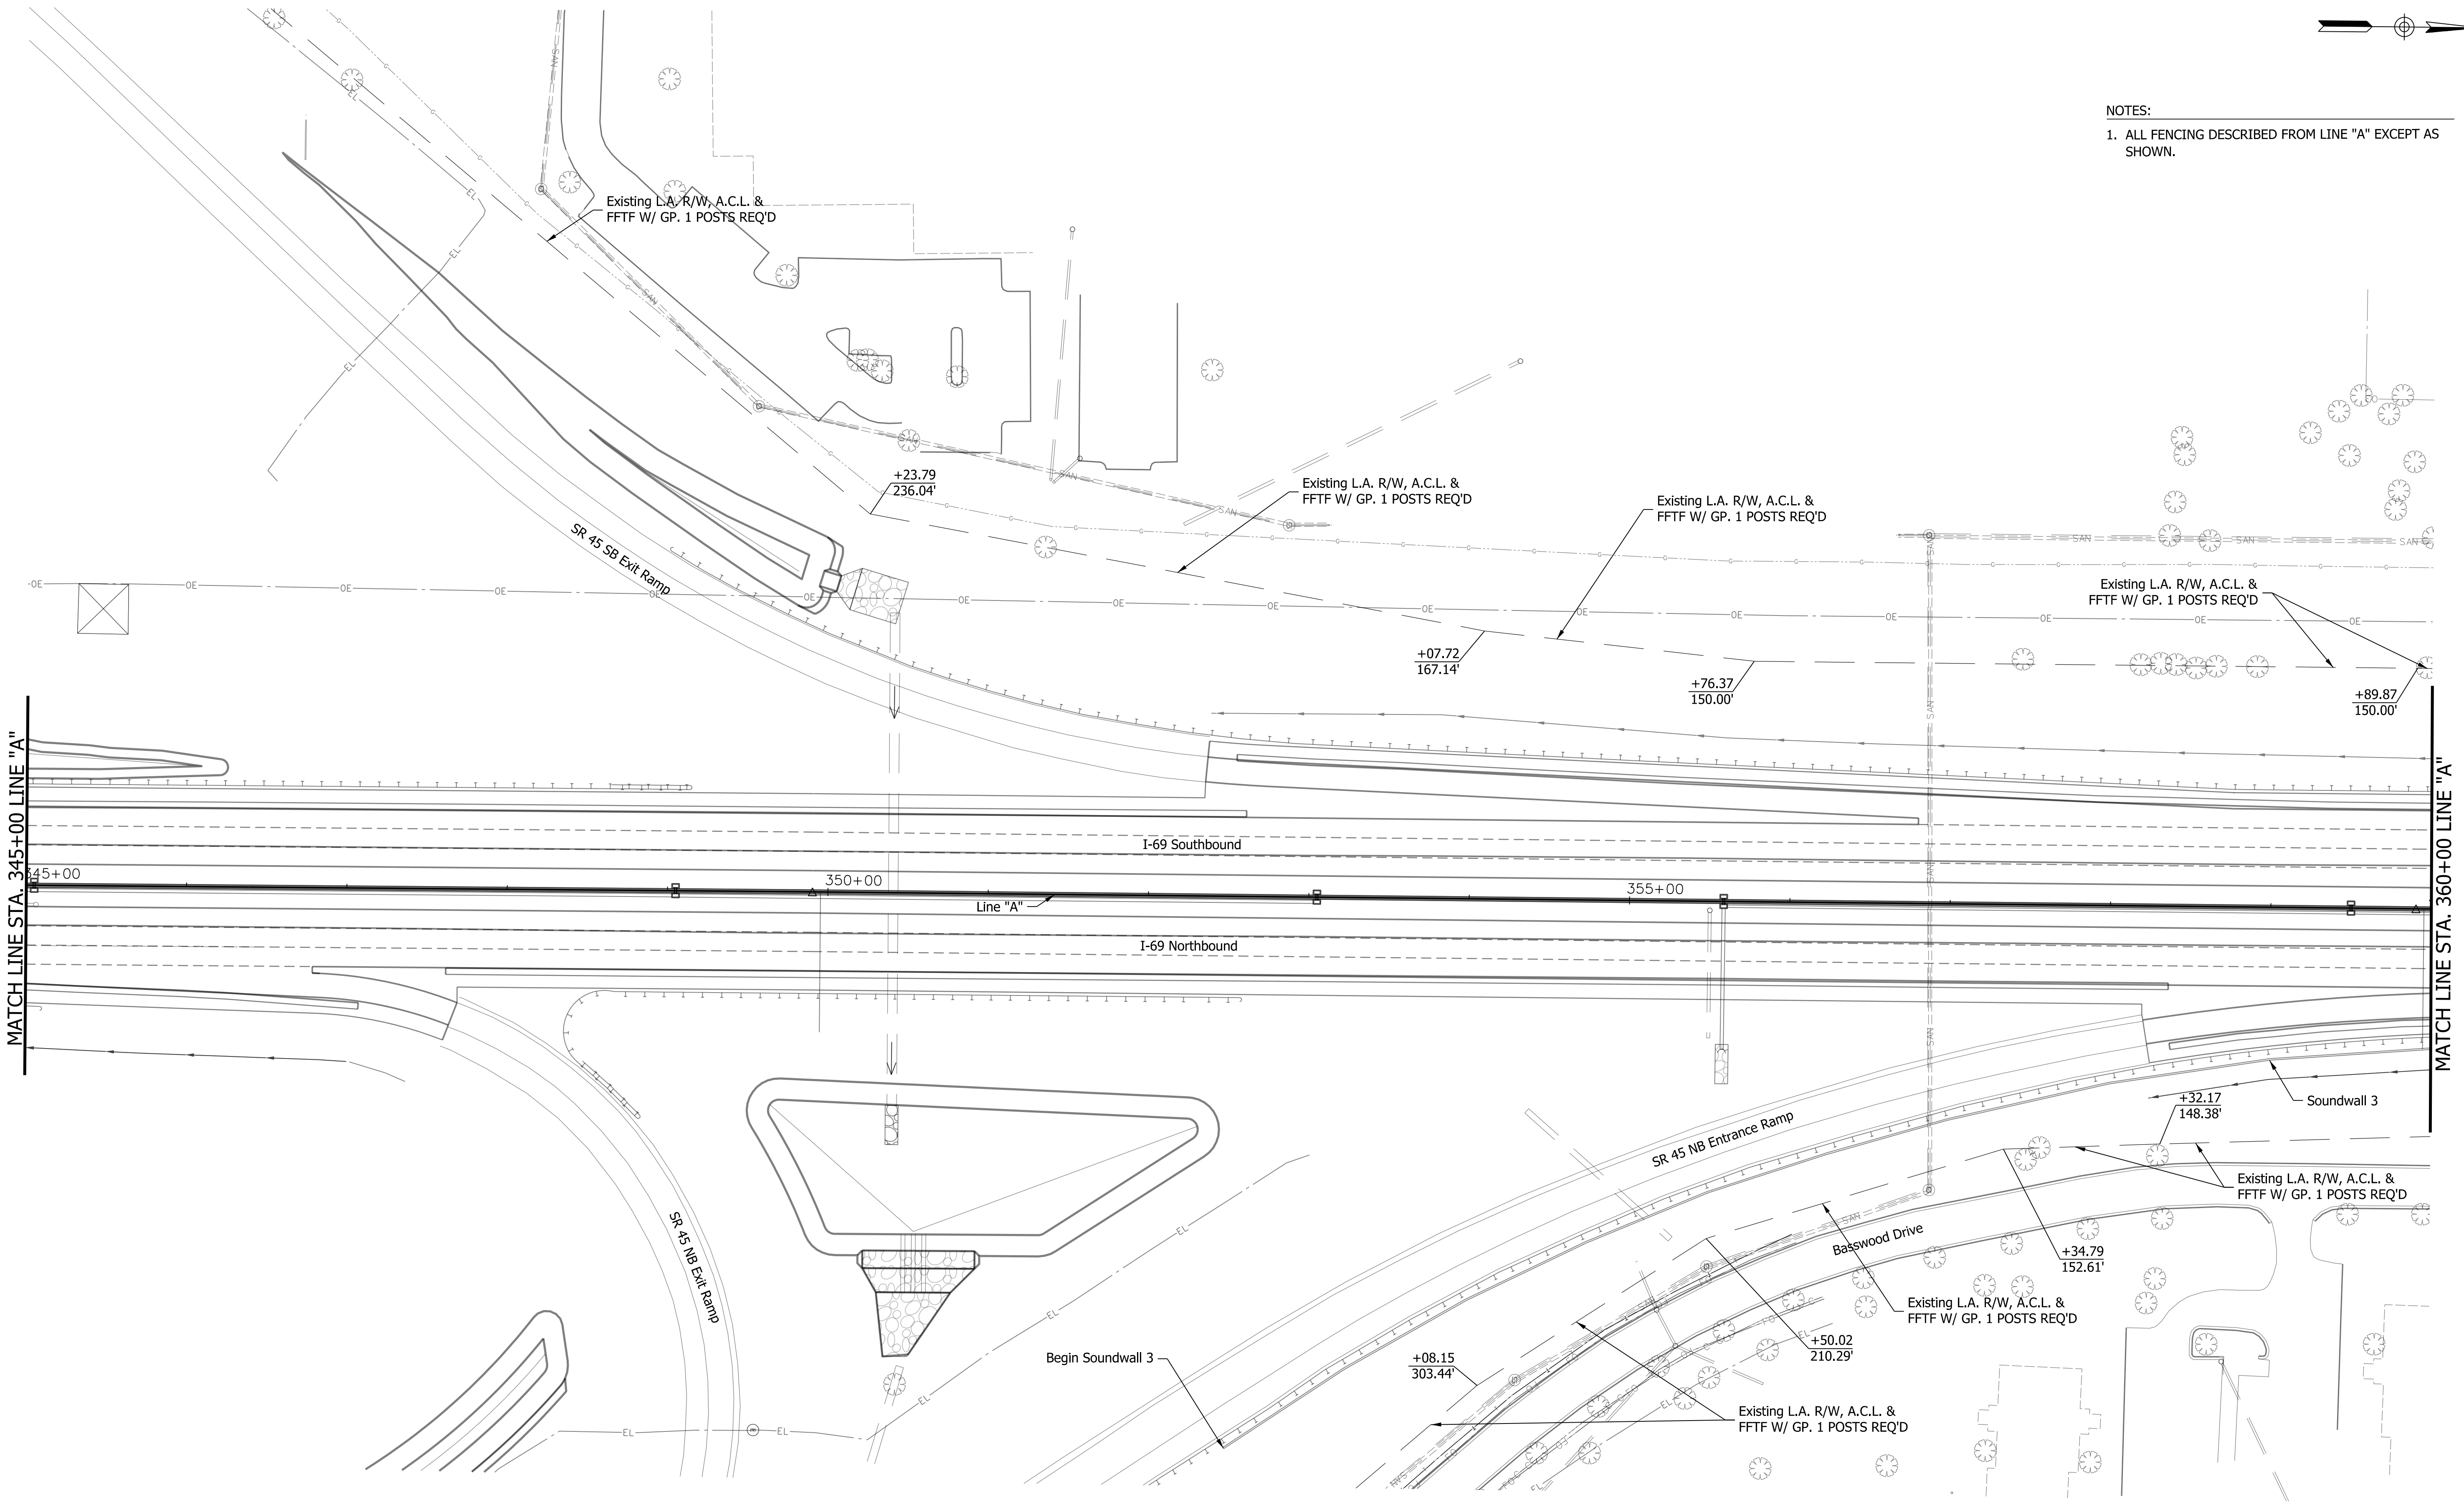

10/20/2017 5:44:28 PM
Plotted By: smcblth


DATE	REVISION




RECOMMENDED FOR APPROVAL	<i>Brian M. Smith</i>	10-23-2017
DESIGNED:	AMH 03/17	DRAWN: AMH 03/17
CHECKED:		CHECKED:

INDIANA DEPARTMENT OF TRANSPORTATION
R/W FENCING PLAN LINE "A" STA 345+00 TO STA 360+00

SCALE 1"=50'	SHEET NUMBER FN 2.11 1297885	
SURVEY BOOK	DWG NO.	SHEET 14 of 36
CONTRACT	PROJECT 1297885	

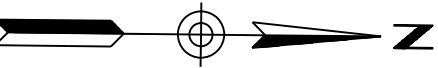

NOTES:
1. ALL FENCING DESCRIBED FROM LINE "A" EXCEPT AS SHOWN.

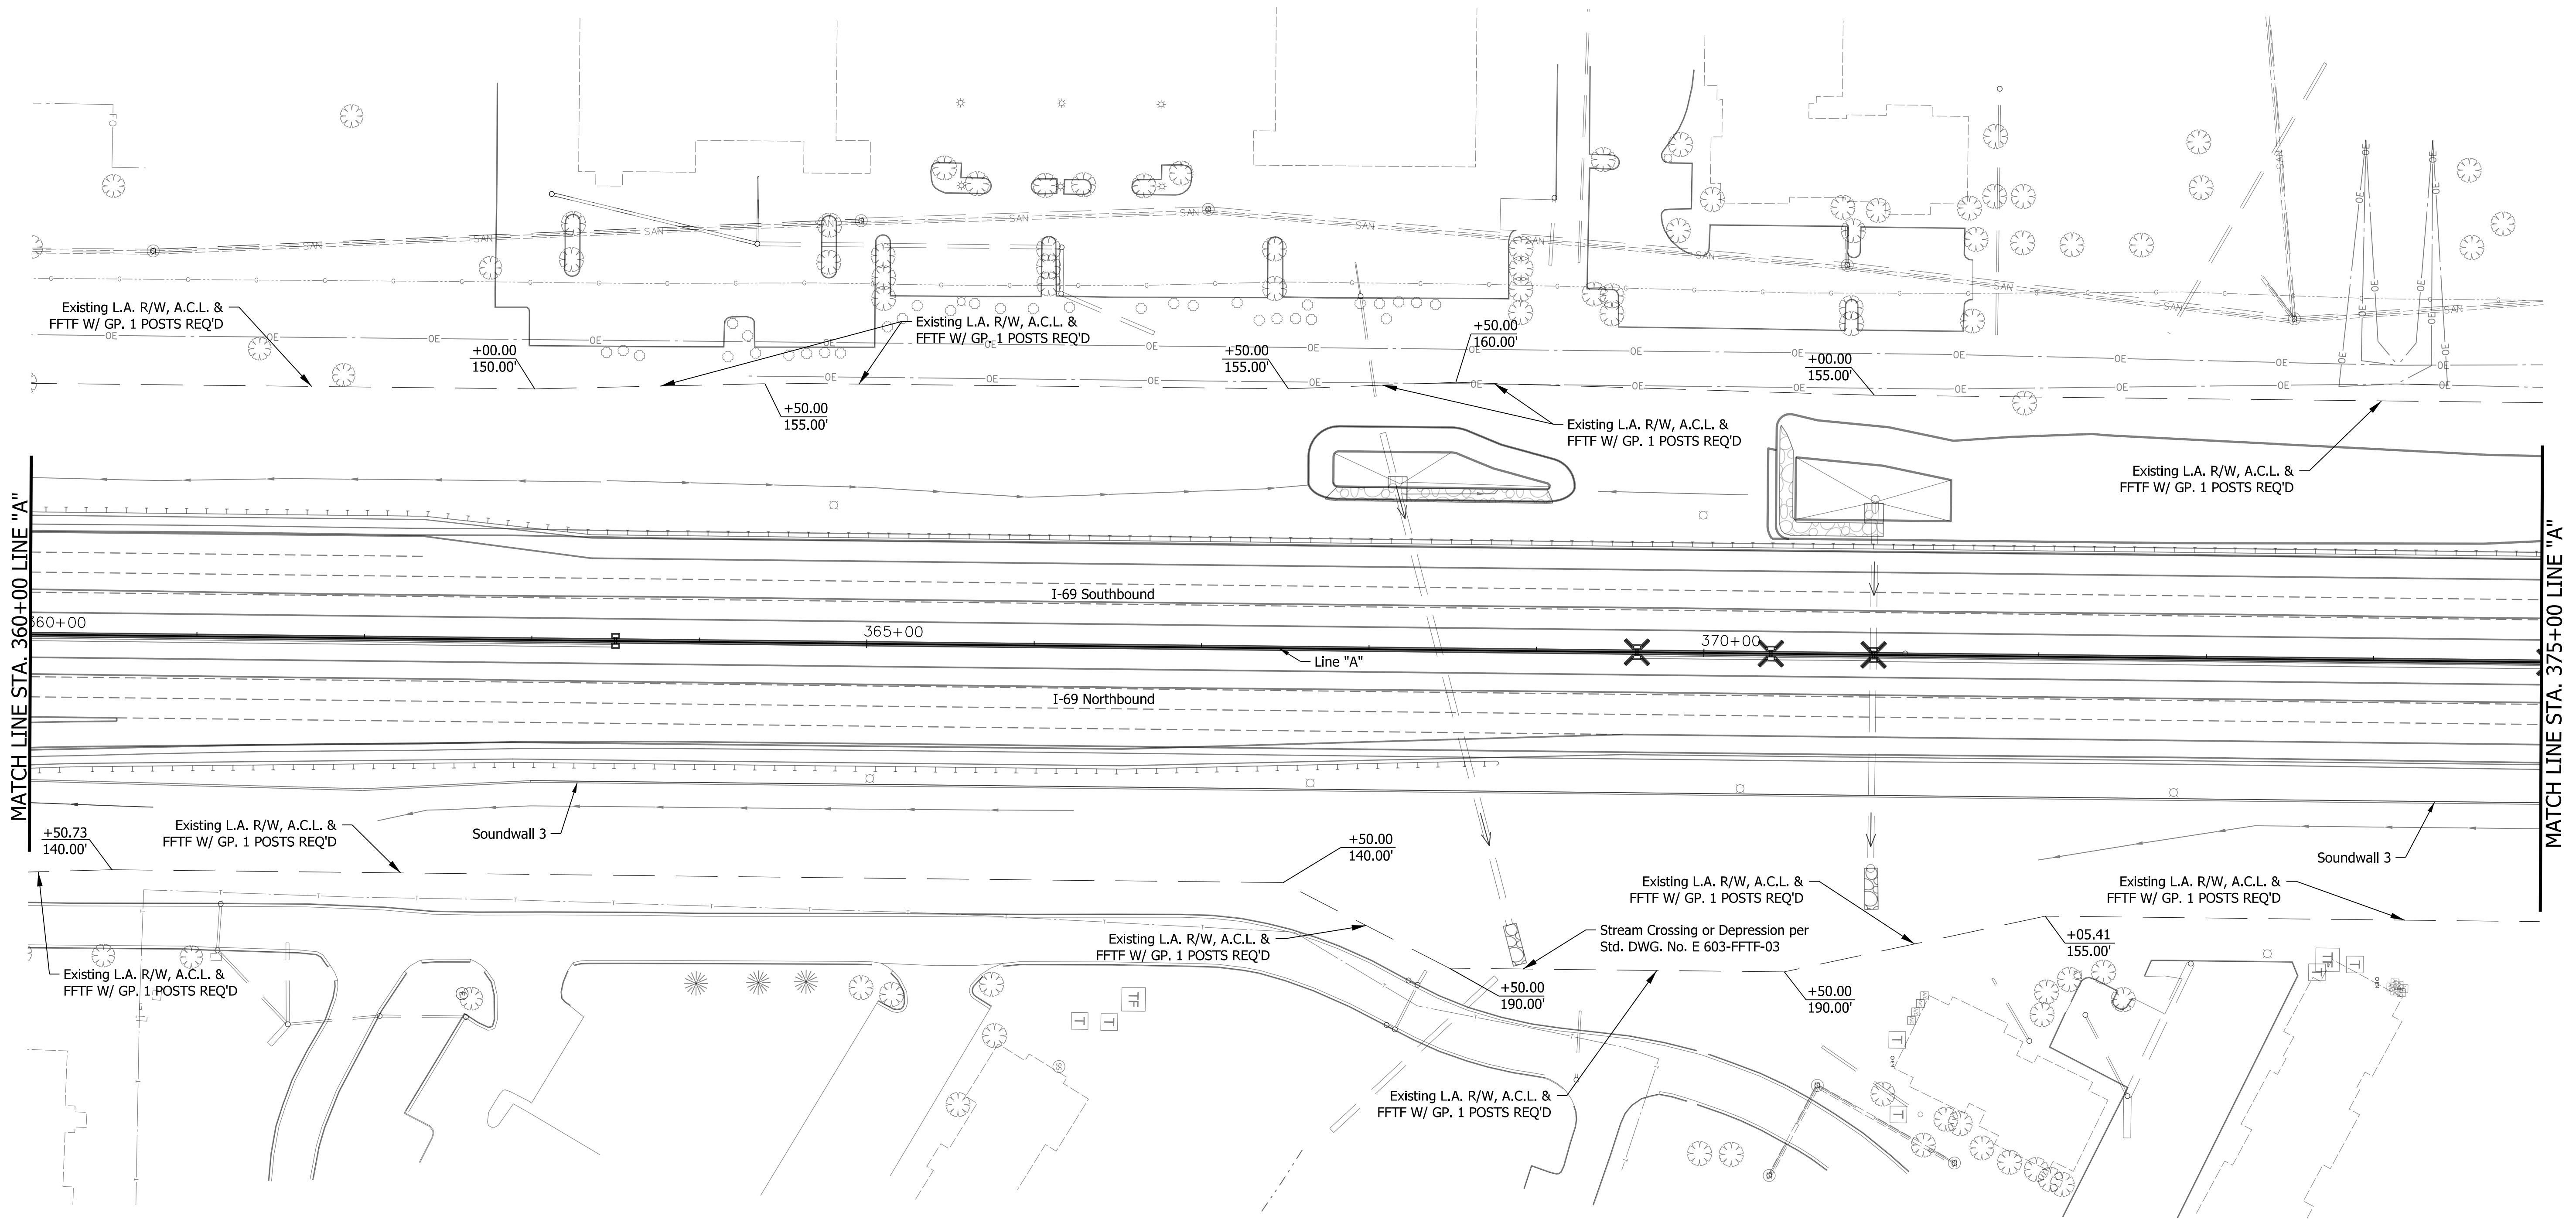

10/20/2017 5:40:20 PM
Plotted By: smcbeeth


DATE	REVISION



RECOMMENDED FOR APPROVAL	<i>Brian M. Smith</i>	10-23-2017
DESIGNED:	AMH 03/17	DRAWN: AMH 03/17
CHECKED:		CHECKED:


INDIANA DEPARTMENT OF TRANSPORTATION
R/W FENCING PLAN LINE "A" STA 360+00 TO STA 375+00

SCALE	SHEET NUMBER		
1"=50'	FN 2.12		
	DESIGNATION		
	1297885		
SURVEY BOOK	DWG NO.	SHEET	
		15	of 36
CONTRACT	PROJECT		
	1297885		

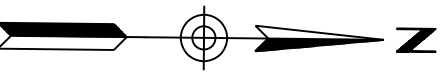

Access Openings Tabulation		
C/L Class Opening	Approach Type or Class	C/L of Approach
Sta. 388+75.64 "A" Lt.	RR	Sta. 389+57.81 "A"
Sta. 390+36.09 "A" Rt.	RR	Sta. 389+57.81 "A"

- NOTES:
1. ALL FENCING DESCRIBED FROM LINE "A" EXCEPT AS SHOWN.
 2. ACCESS GATES SHALL BE IN ACCORDANCE WITH STD. DWG. NO. E 603-CLTF-03

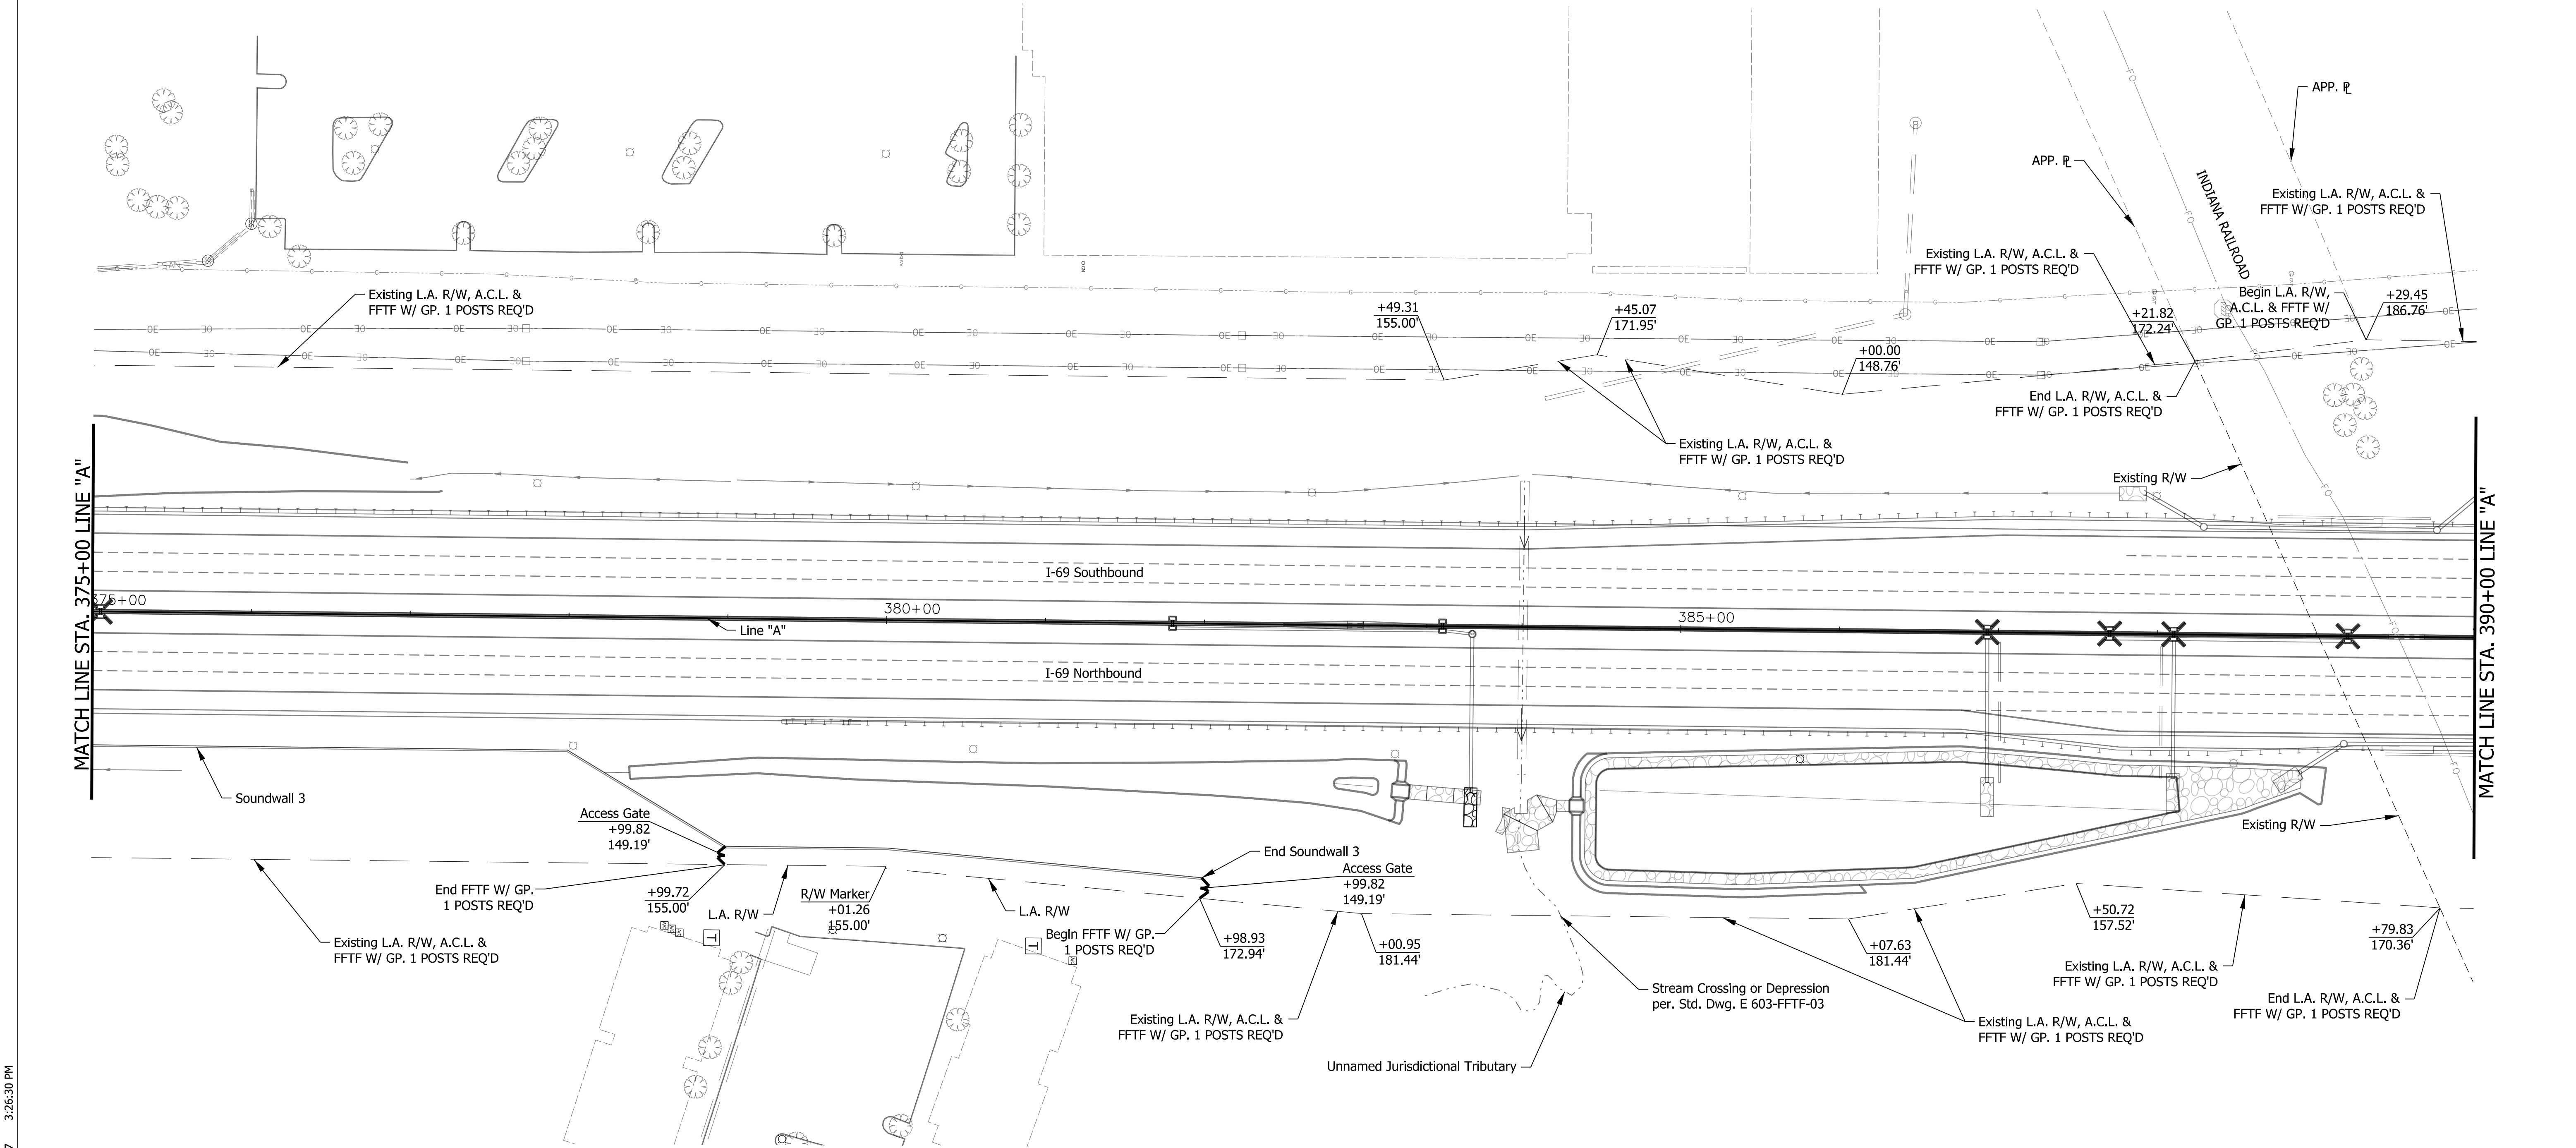

DATE	REVISION




RECOMMENDED FOR APPROVAL		DESIGN ENGINEER		12-15-17	
DESIGNED: SMM		DRAWN: DPH		10/17	
CHECKED: PDF		CHECKED: SMM		10/17	


INDIANA DEPARTMENT OF TRANSPORTATION	
R/W FENCING PLAN LINE "A" STA 375+00 TO STA 390+00	


SCALE 1"=50'		SHEET NUMBER FN 2.13	
SURVEY BOOK		DESIGNATION 1297885	
CONTRACT		PROJECT 1297885	
DWG NO.		SHEET 16 of 36	

1. ALL FENCING DESCRIBED FROM LINE "A" EXCEPT AS SHOWN

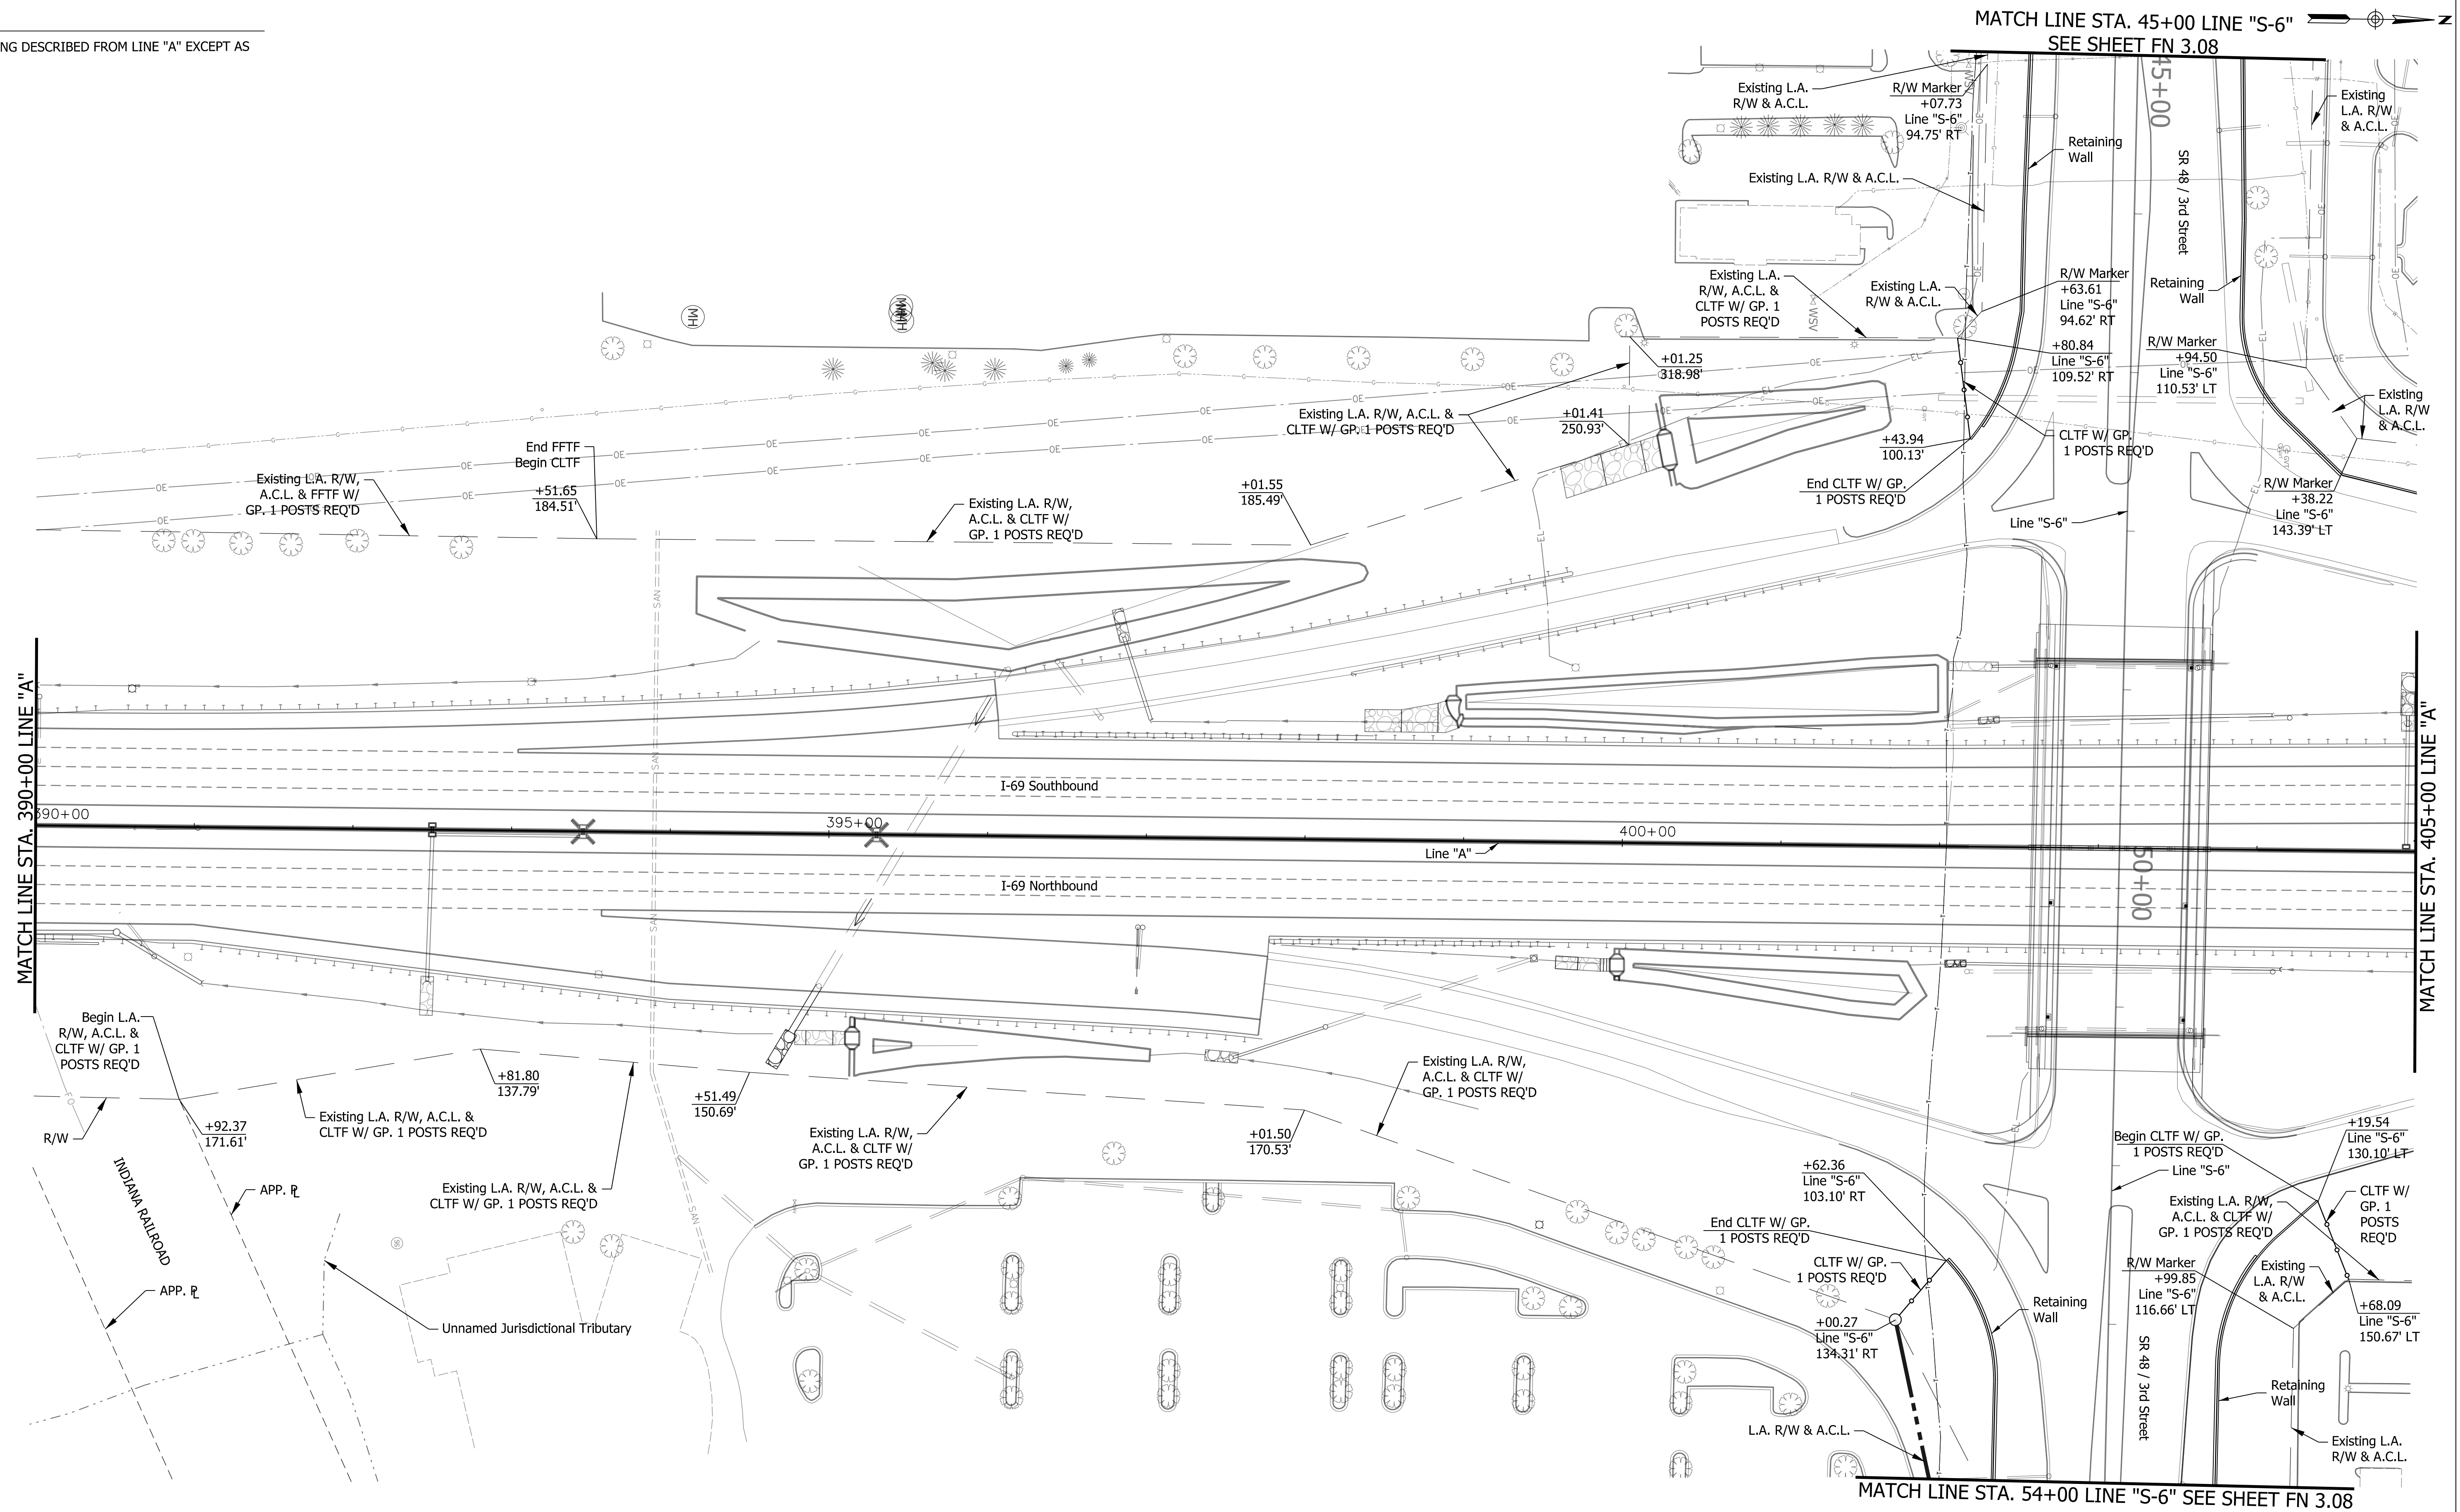

DATE	REVISION

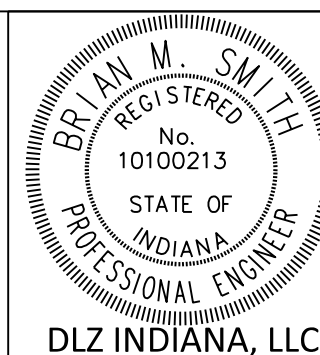

RECOMMENDED FOR APPROVAL		12-15-17
	DESIGN ENGINEER	DATE
DESIGNED: SMM 10/17	DRAWN: DPH 10/17	
CHECKED: PDF 10/17	CHECKED: SMM 10/17	

INDIANA
DEPARTMENT OF TRANSPORTATION

R/W FENCING PLAN
LINE "A" STA 390+00 TO STA 405+00
LINE "S-6" STA 45+00 TO STA 54+00

SCALE	SHEET NUMBER	
1"=50'	FN 2.14	
	DESIGNATION	
	1297885	
SURVEY BOOK	DWG NO.	SHEET
		17 of 36
CONTRACT	PROJECT	
	1297885	